


PROJECT:
 ROSSETTI RESIDENCE
 GINA ROSSETTI
 119 LEWIS AVENUE
 WALPOLE, MA 02081


PROJECT NUMBER: 23023



1 FRONT ELEVATION
 SCALE: 1/4" = 1'-0"

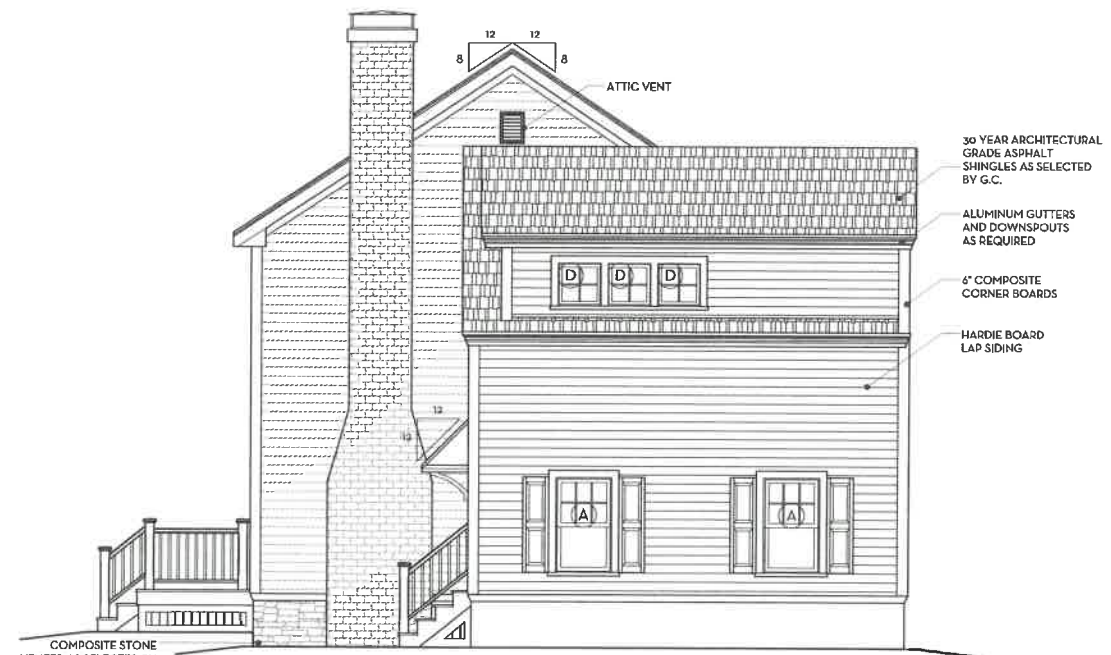

2 RIGHT ELEVATION
 SCALE: 1/4" = 1'-0"

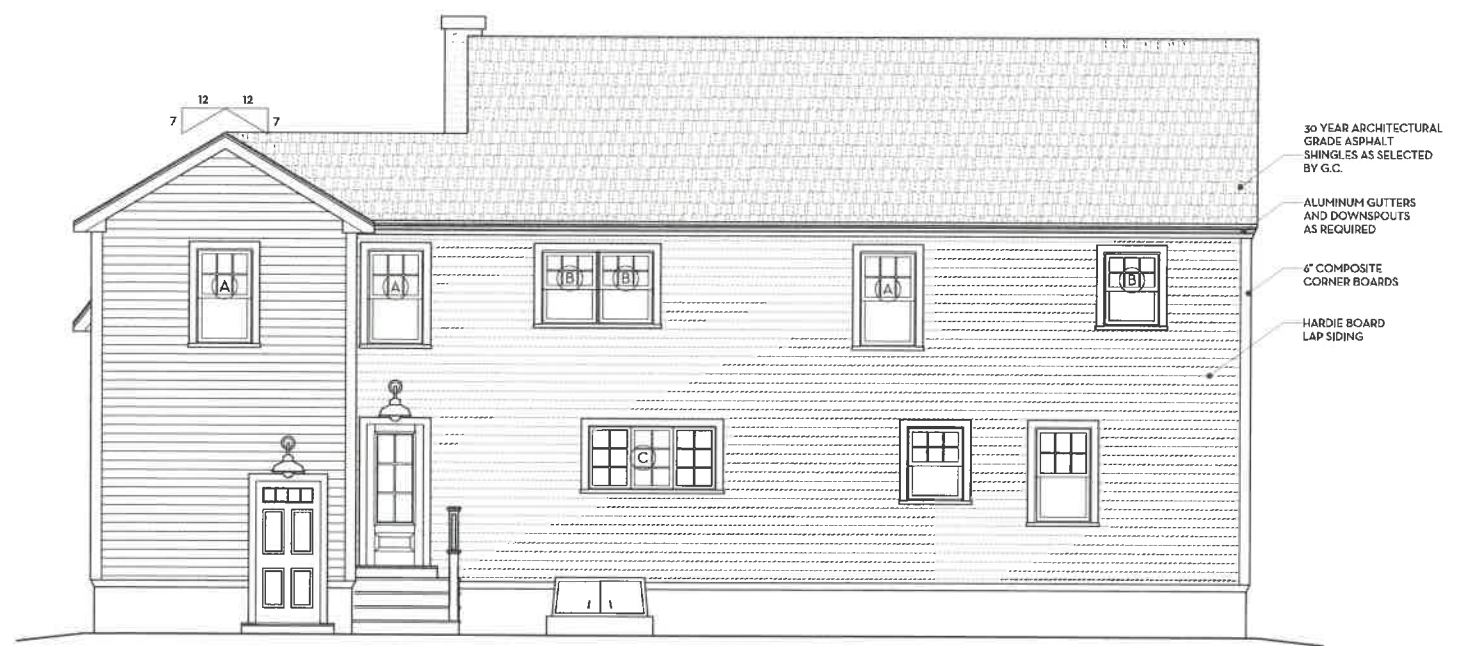


3 BACK ELEVATION
 SCALE: 1/4" = 1'-0"



4 LEFT ELEVATION
 SCALE: 1/4" = 1'-0"

THIS WAS APPROVED WITHOUT OVER HANG

Town of Walpole
 Building Department
 Date: **Oct 04 2023**
 This permit shall represent license to proceed with the work described herein and shall not be construed as authority to violate, control, or set aside any provision of the State Building Code or Town of Walpole Zoning By-Laws, or any other codes or laws except by a specifically approved modification or legally granted variance. All work shall conform to the enclosed applications, and plans, stamped by this department. For which the permit has been issued and any amendment thereto. Liability for any violation of the above mentioned laws discovered during inspection process but omitted during the review process, shall be the responsibility of the applicant.
 Approved by: *[Signature]* CONTRACTOR COPY
 This copy to remain on site

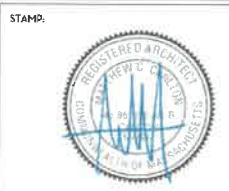

ISSUE:	DATE:
ELEVATIONS	05.25.2023
ISSUE FOR PERMIT	
DRAWING SCALE:	1/4" = 1'-0"
DRAWN BY: JPC	CHECKED BY:
DRAWING TITLE:	ELEVATIONS

DRAWING NUMBER:
A2.0