


Design, Inc.

ARCHITECTS

35 Main Street
Milford, MA 01757
(P) 781.407.0000
(P) 508.384.8838
Contact@HPADesign.com

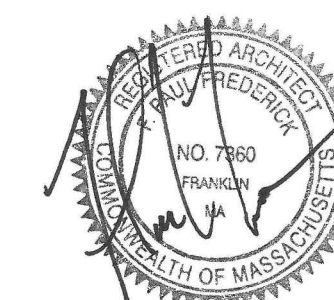

PROPOSED DESIGNS FOR:
ELITE HOME BUILDERS, LLC

CEDAR EDGE

SUMMER ST.
WALPOLE, MA

A 10/16/20 ISS FOR BOARD REVIEW

REVISIONS:

PROJECT #: 20200022

OCTOBER 16, 2020

DRAWN BY: DEY

CHECKED BY: HPA/RWB

SCALE: SEE DRAWING

SHEET TITLE:

MODEL - G
PLANS & ELEVATION

These drawings and specifications were prepared for use at the location indicated hereon. Publication and use is expressly limited to the identified location. Re-use or reproduction by any method, in whole or in part, is prohibited without the written permission of Architect. © 2020


A1.1

Sheet 1 of




FRONT
ELEVATION

3/16" = 1'

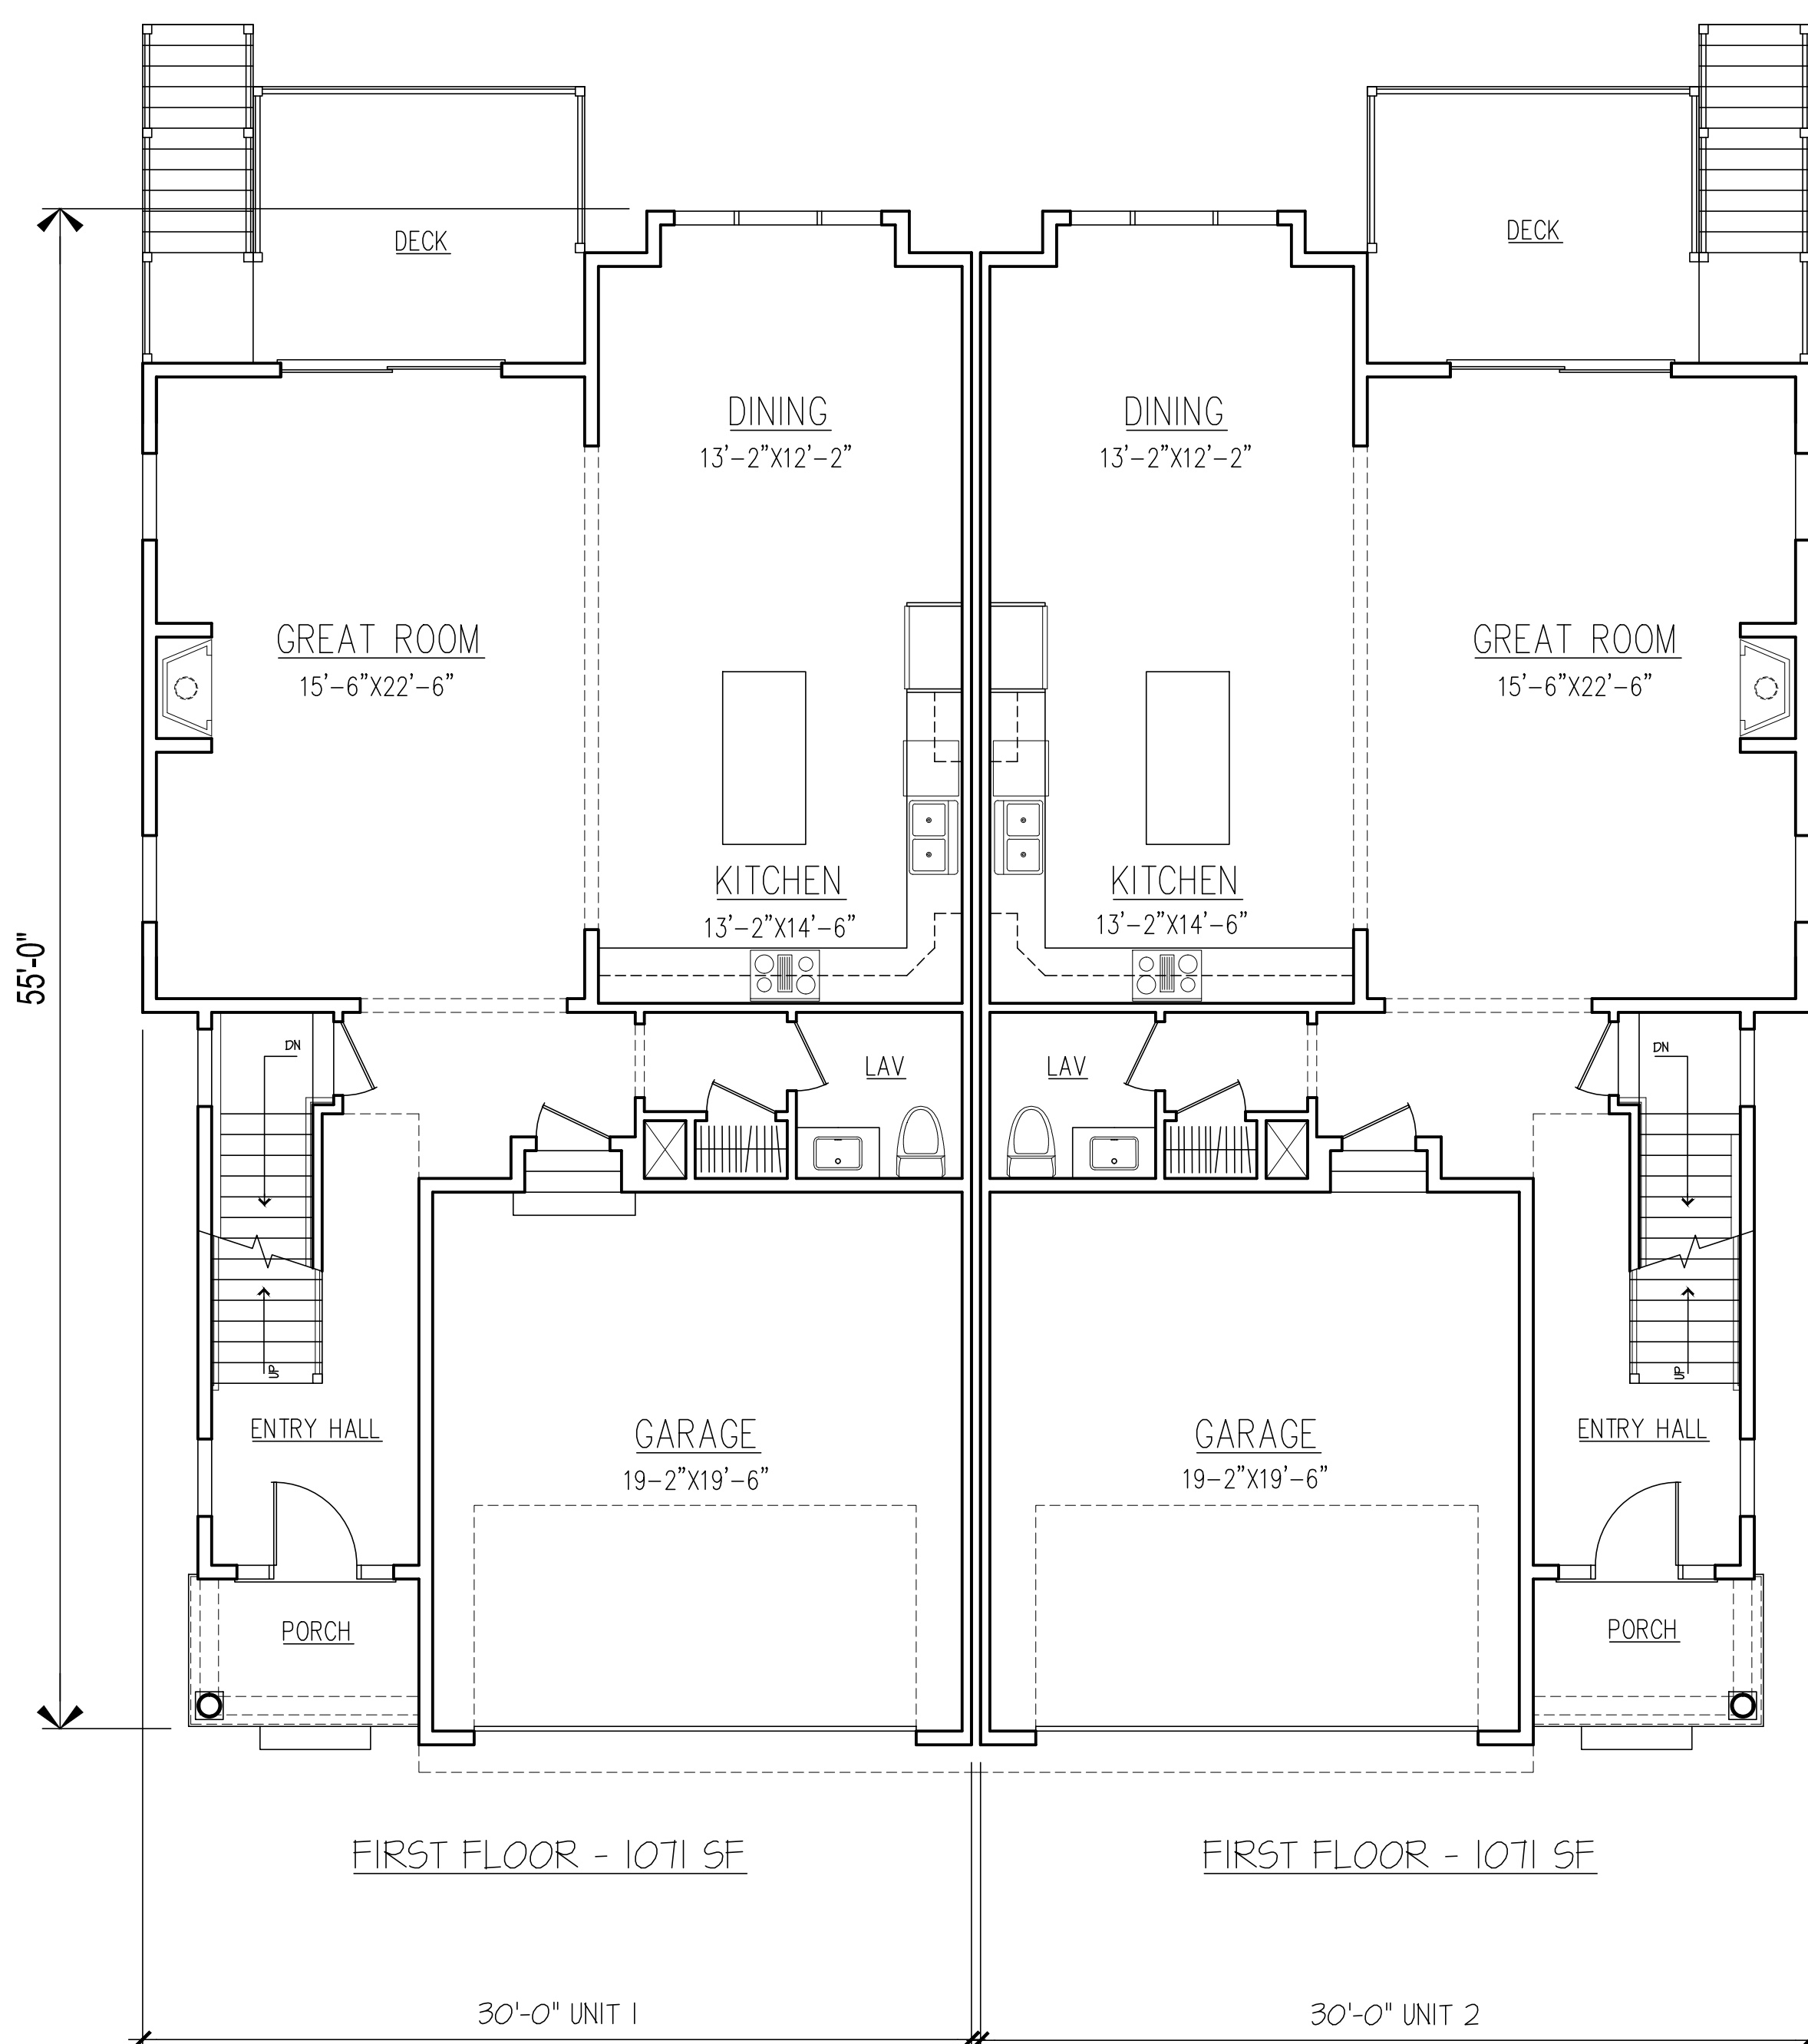

FIRST FLOOR PLAN

3/16" = 1'

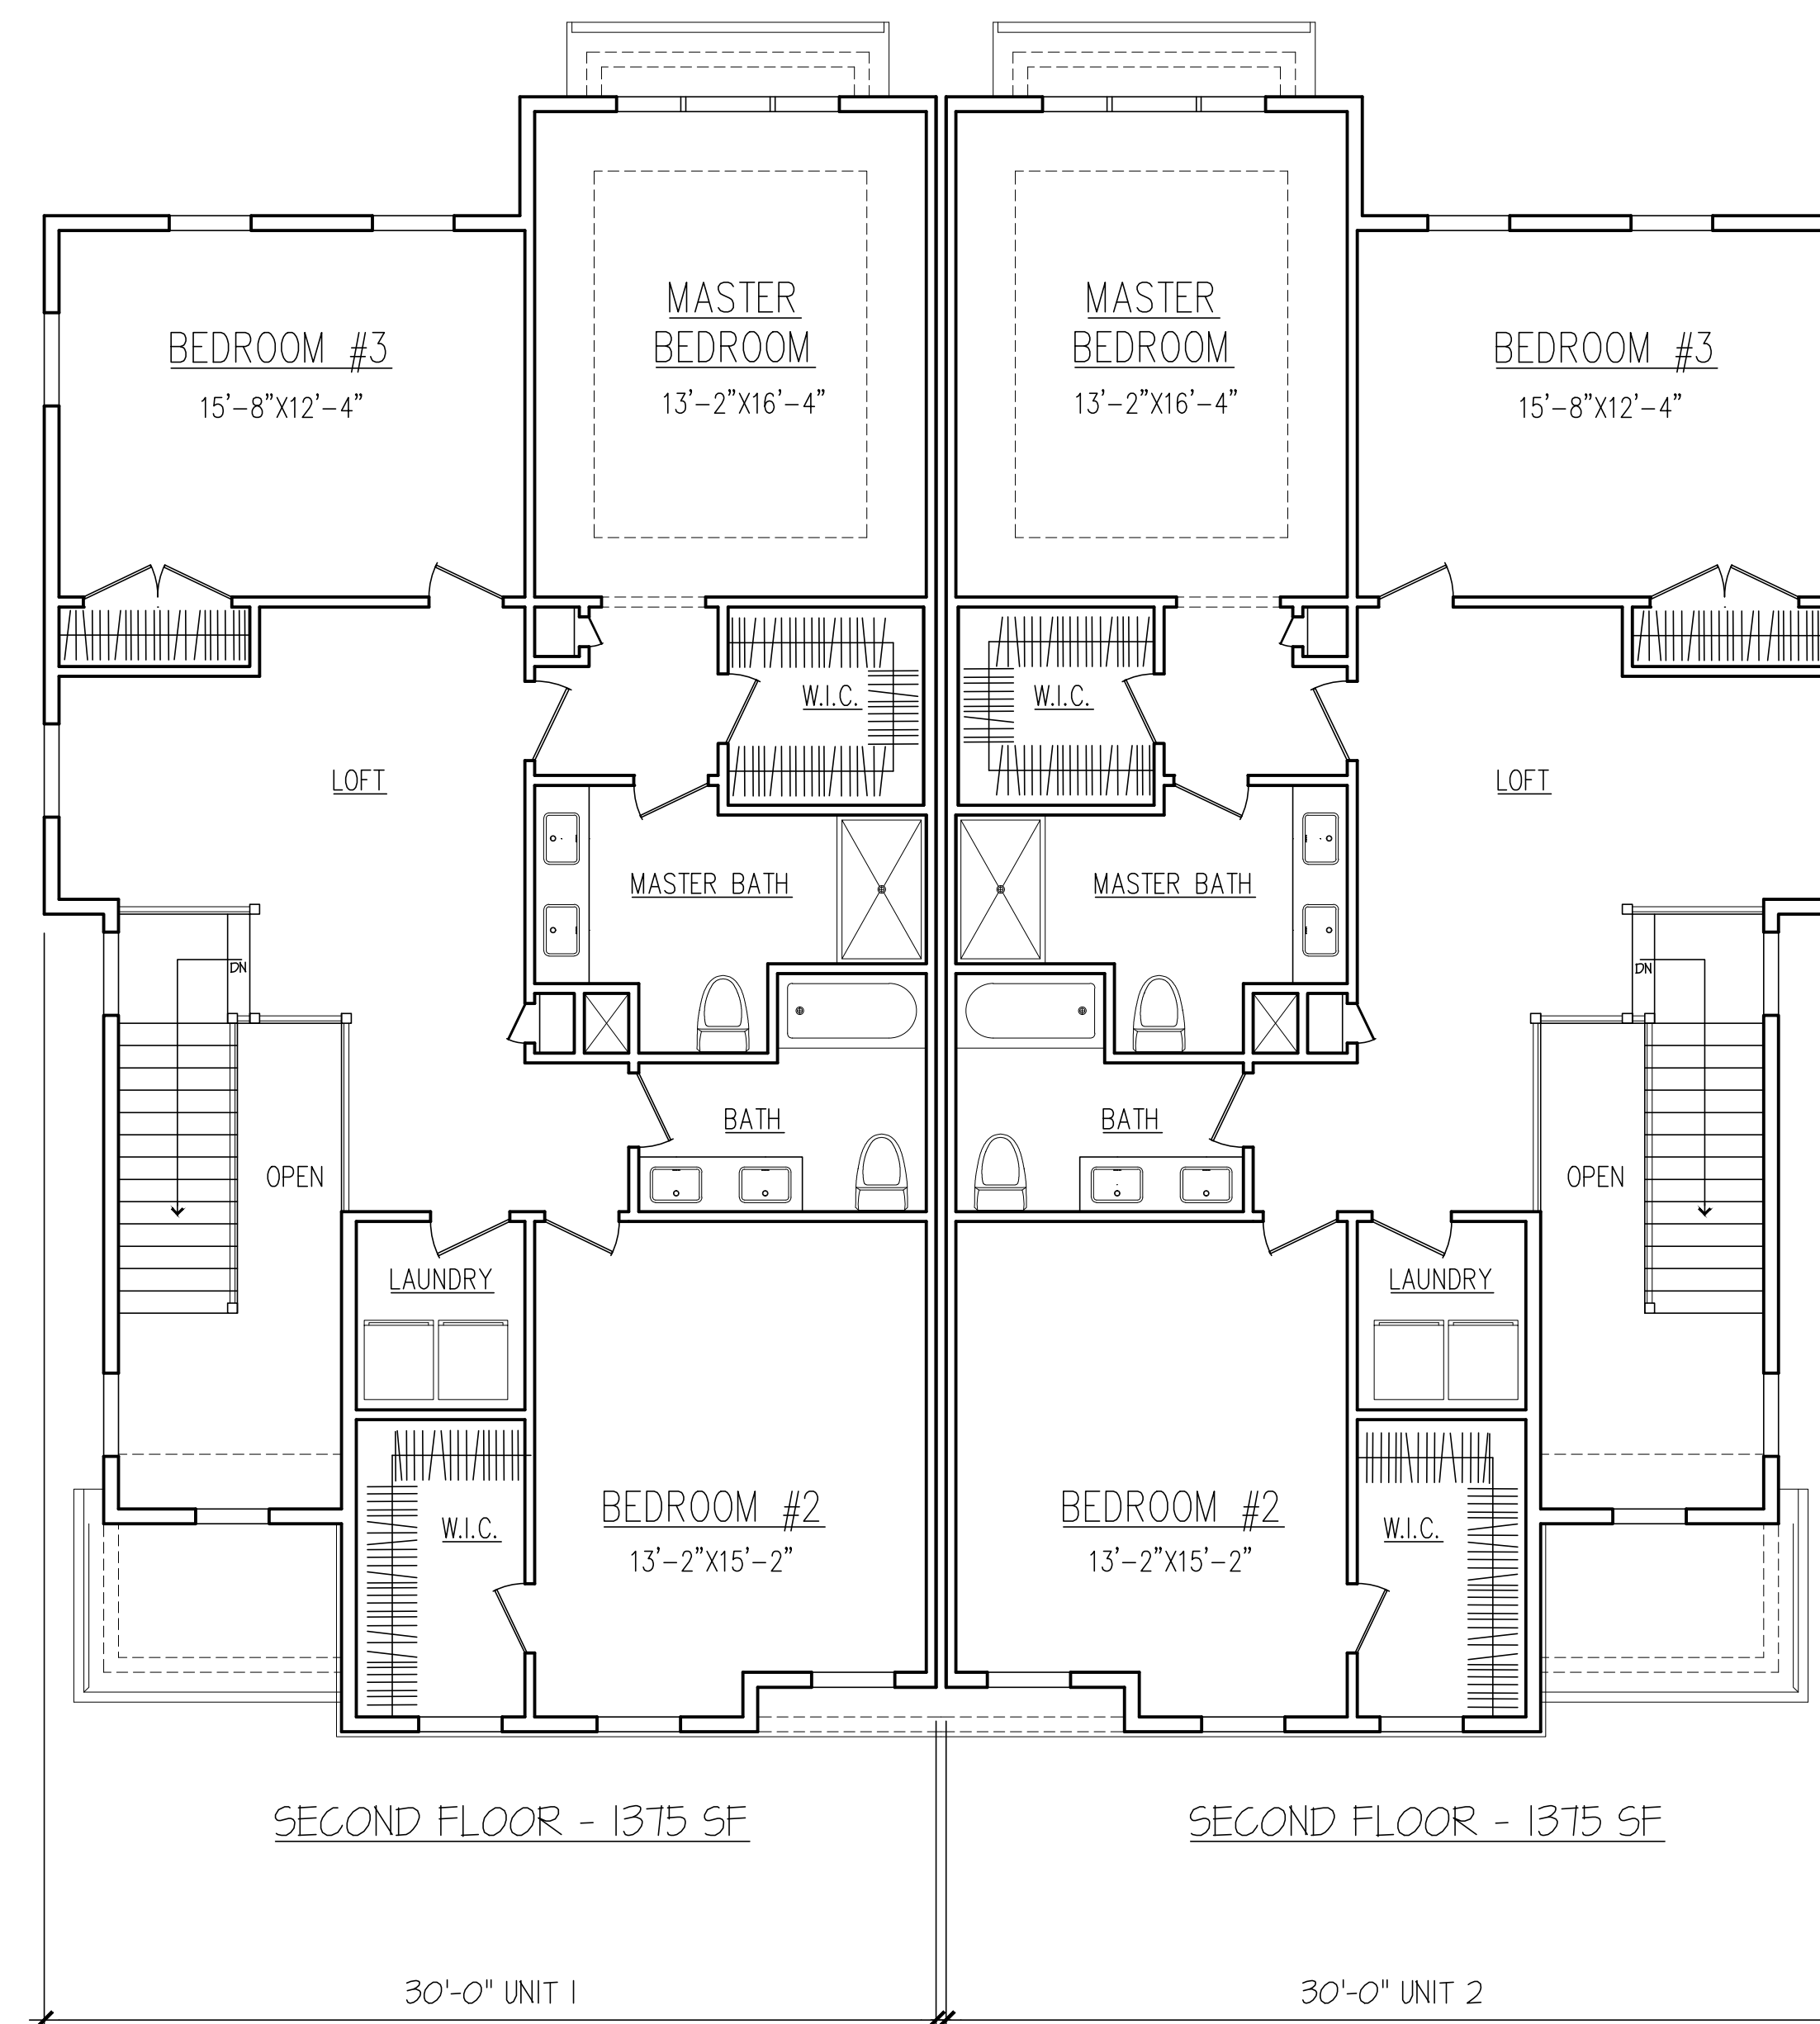

SECOND FLOOR PLAN

3/16" = 1'

20200022