



FRONT ELEVATION
SCALE: 3/16"=1'-0"

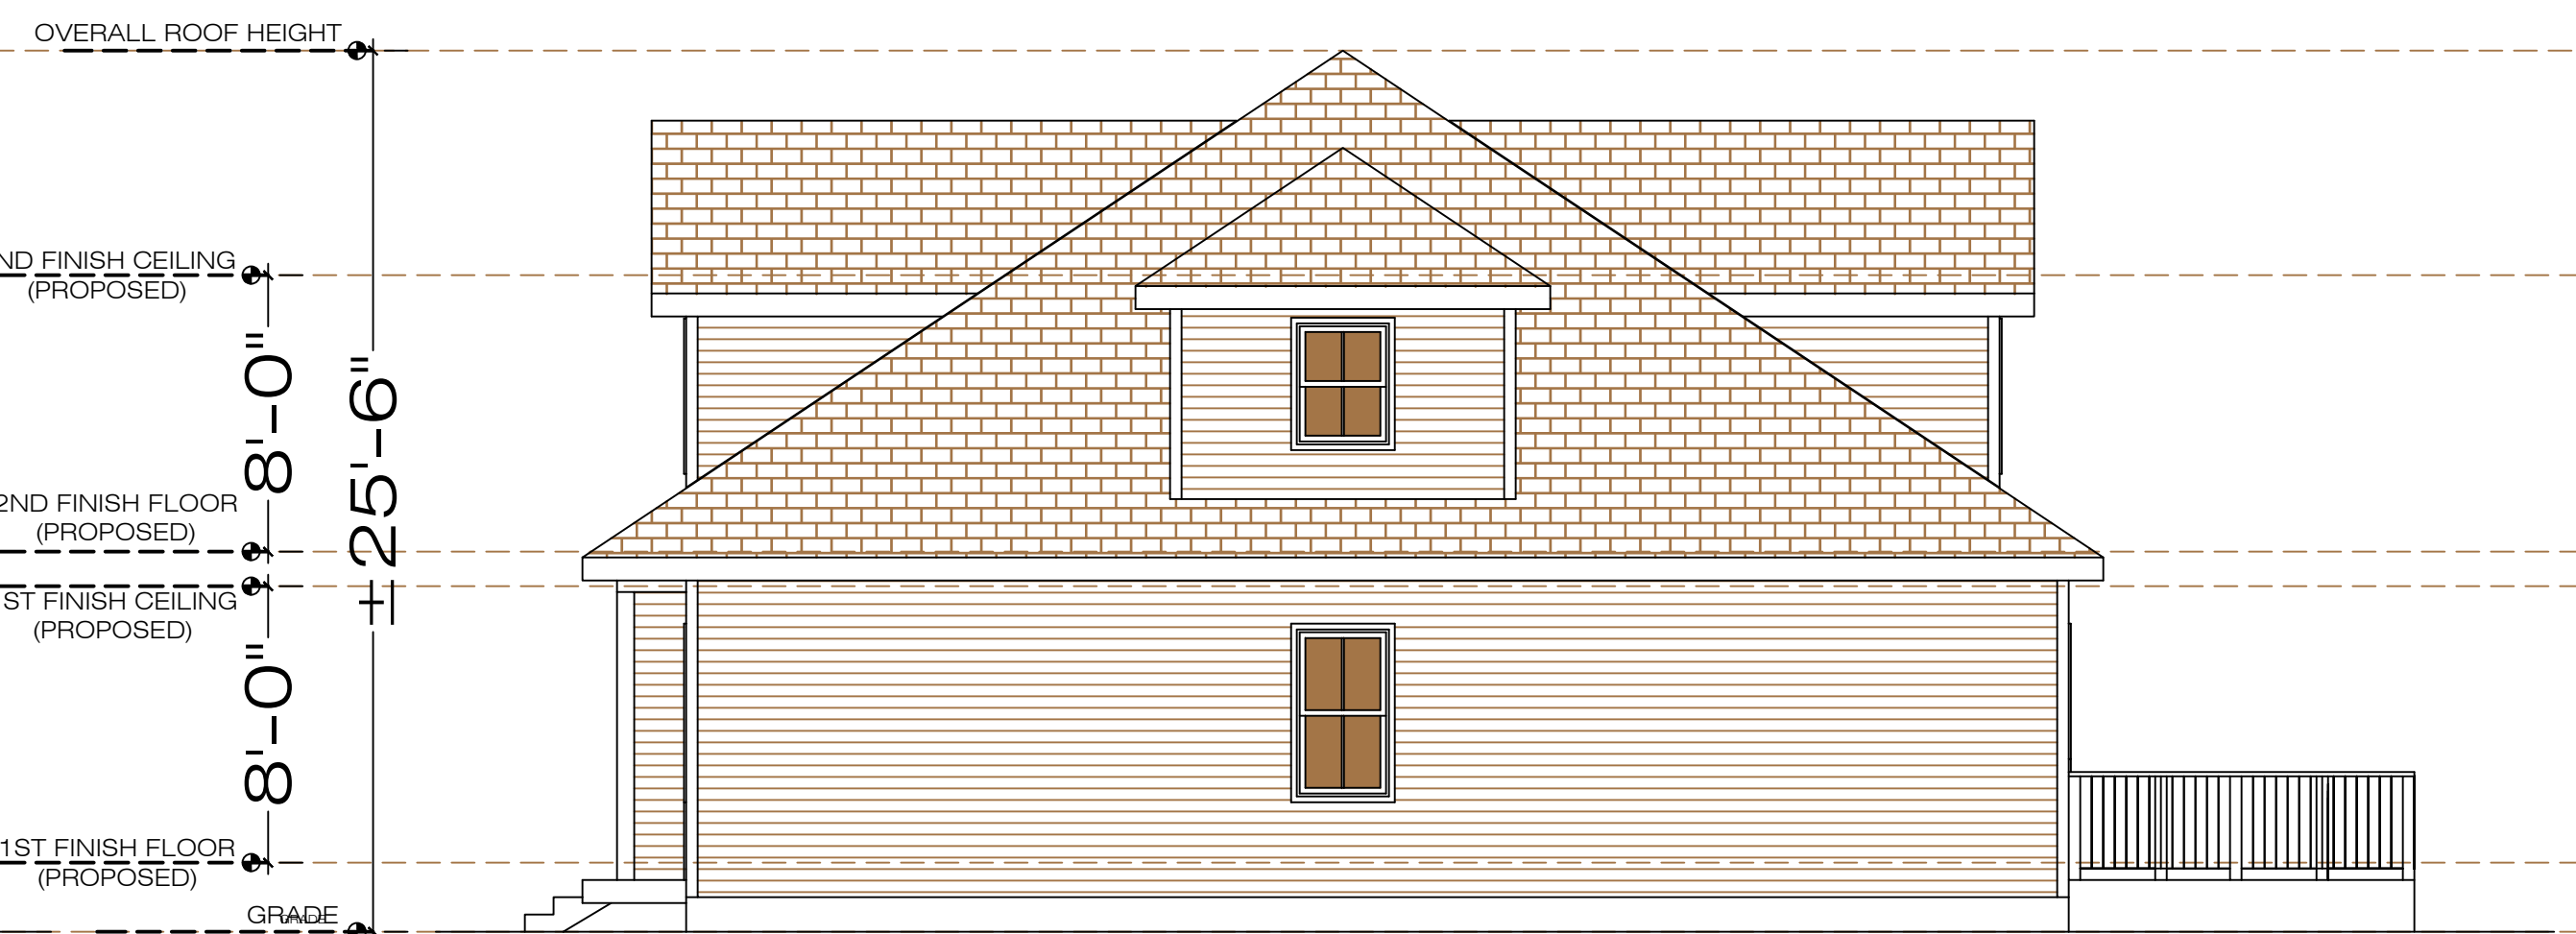

RIGHT SIDE ELEVATION
SCALE: 3/16"=1'-0"



REAR ELEVATION
SCALE: 3/16"=1'-0"

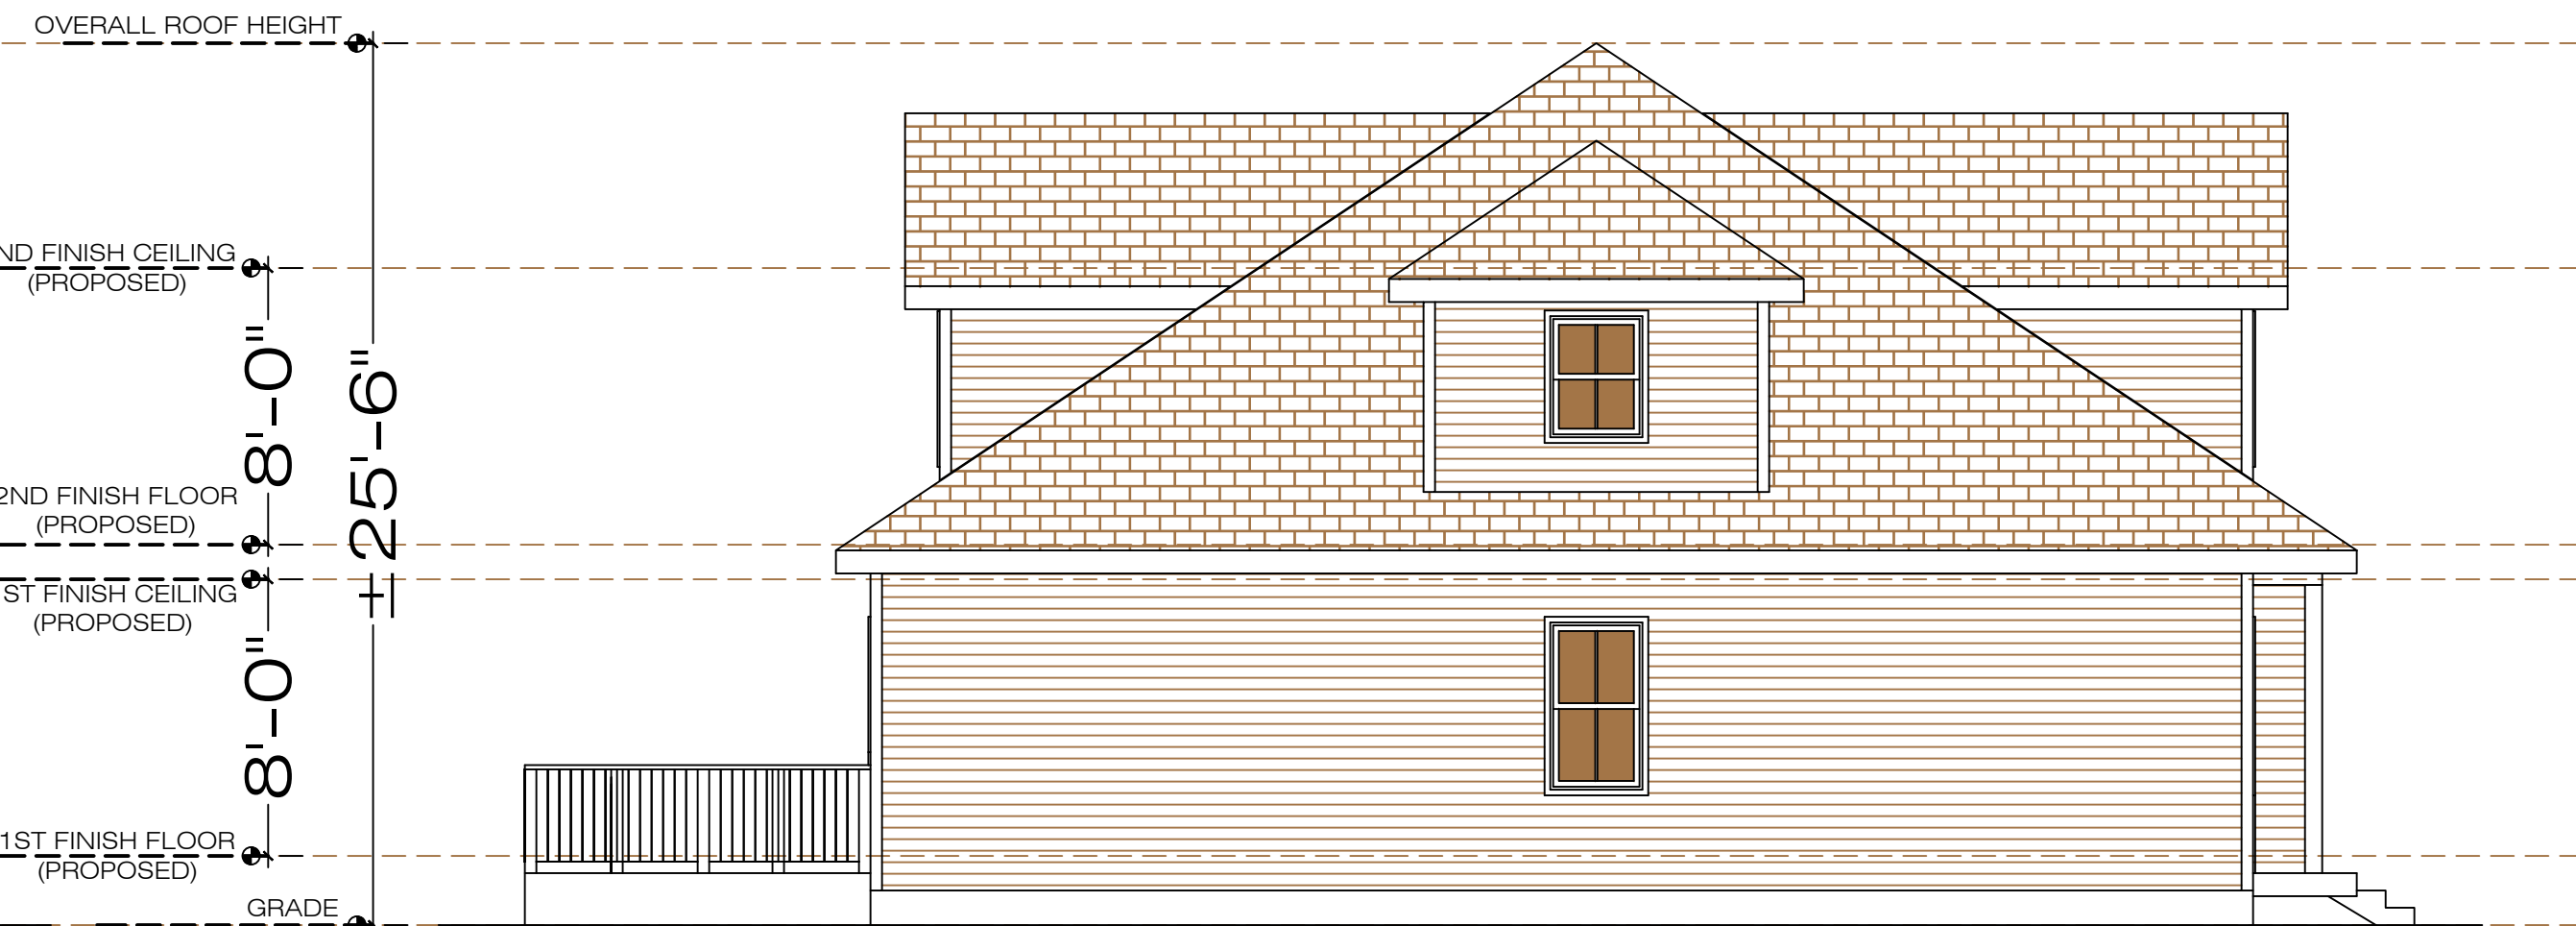

LEFT SIDE ELEVATION
SCALE: 3/16"=1'-0"

OPTION WITH FIRST FLOOR BEDROOM


PROJECT NAME: **MOOSEHILL**
PROJECT #: **3172127**

OWNER:

LOCATION:
**270 MOOSEHILL RD,
WALPOLE, MA**


DATE:
6.1.2021

DRAWN BY: **JL** CHECKED BY: **DS**

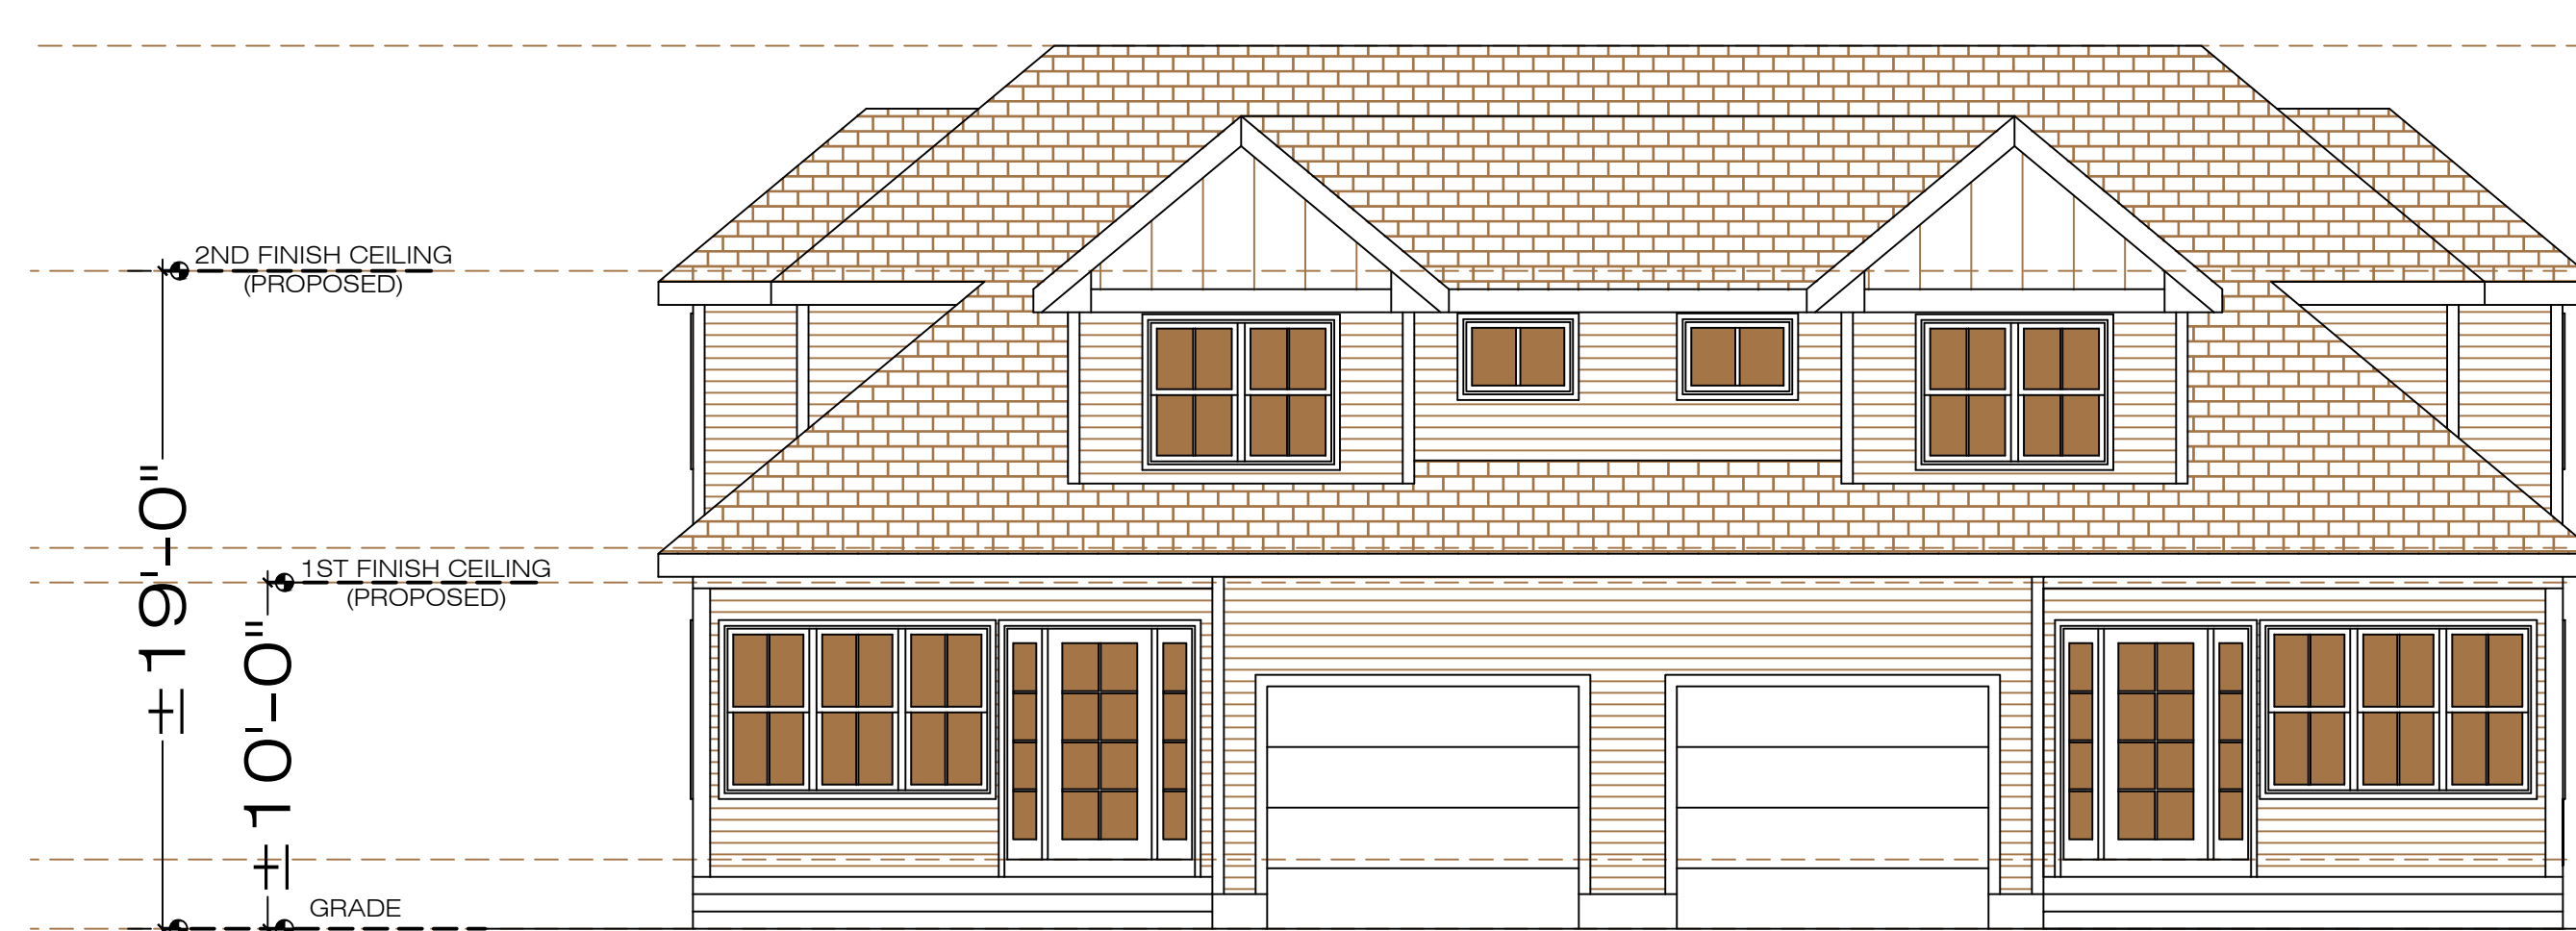


FRONT ELEVATION

SCALE: 3/16"=1'-0"

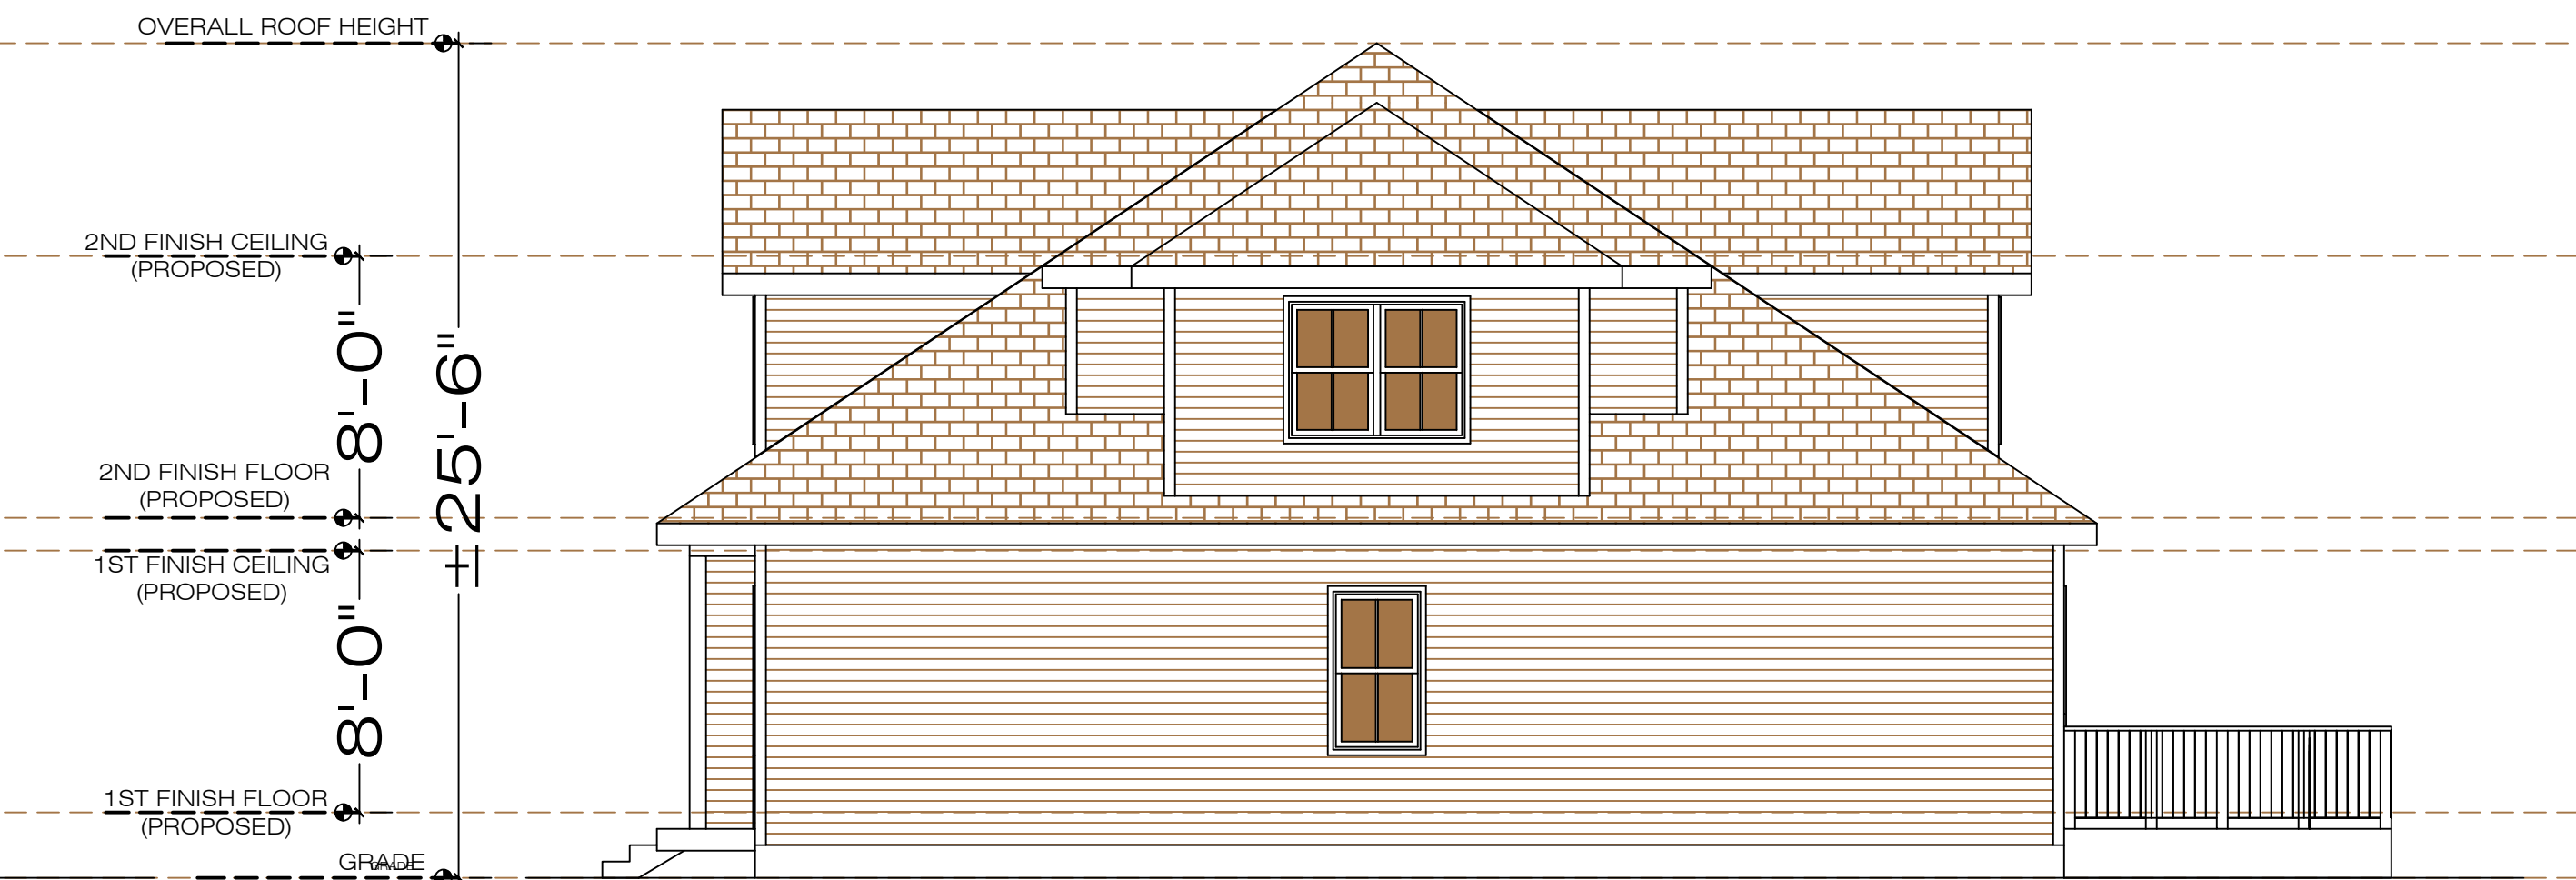


RIGHT SIDE ELEVATION

SCALE: 3/16"=1'-0"

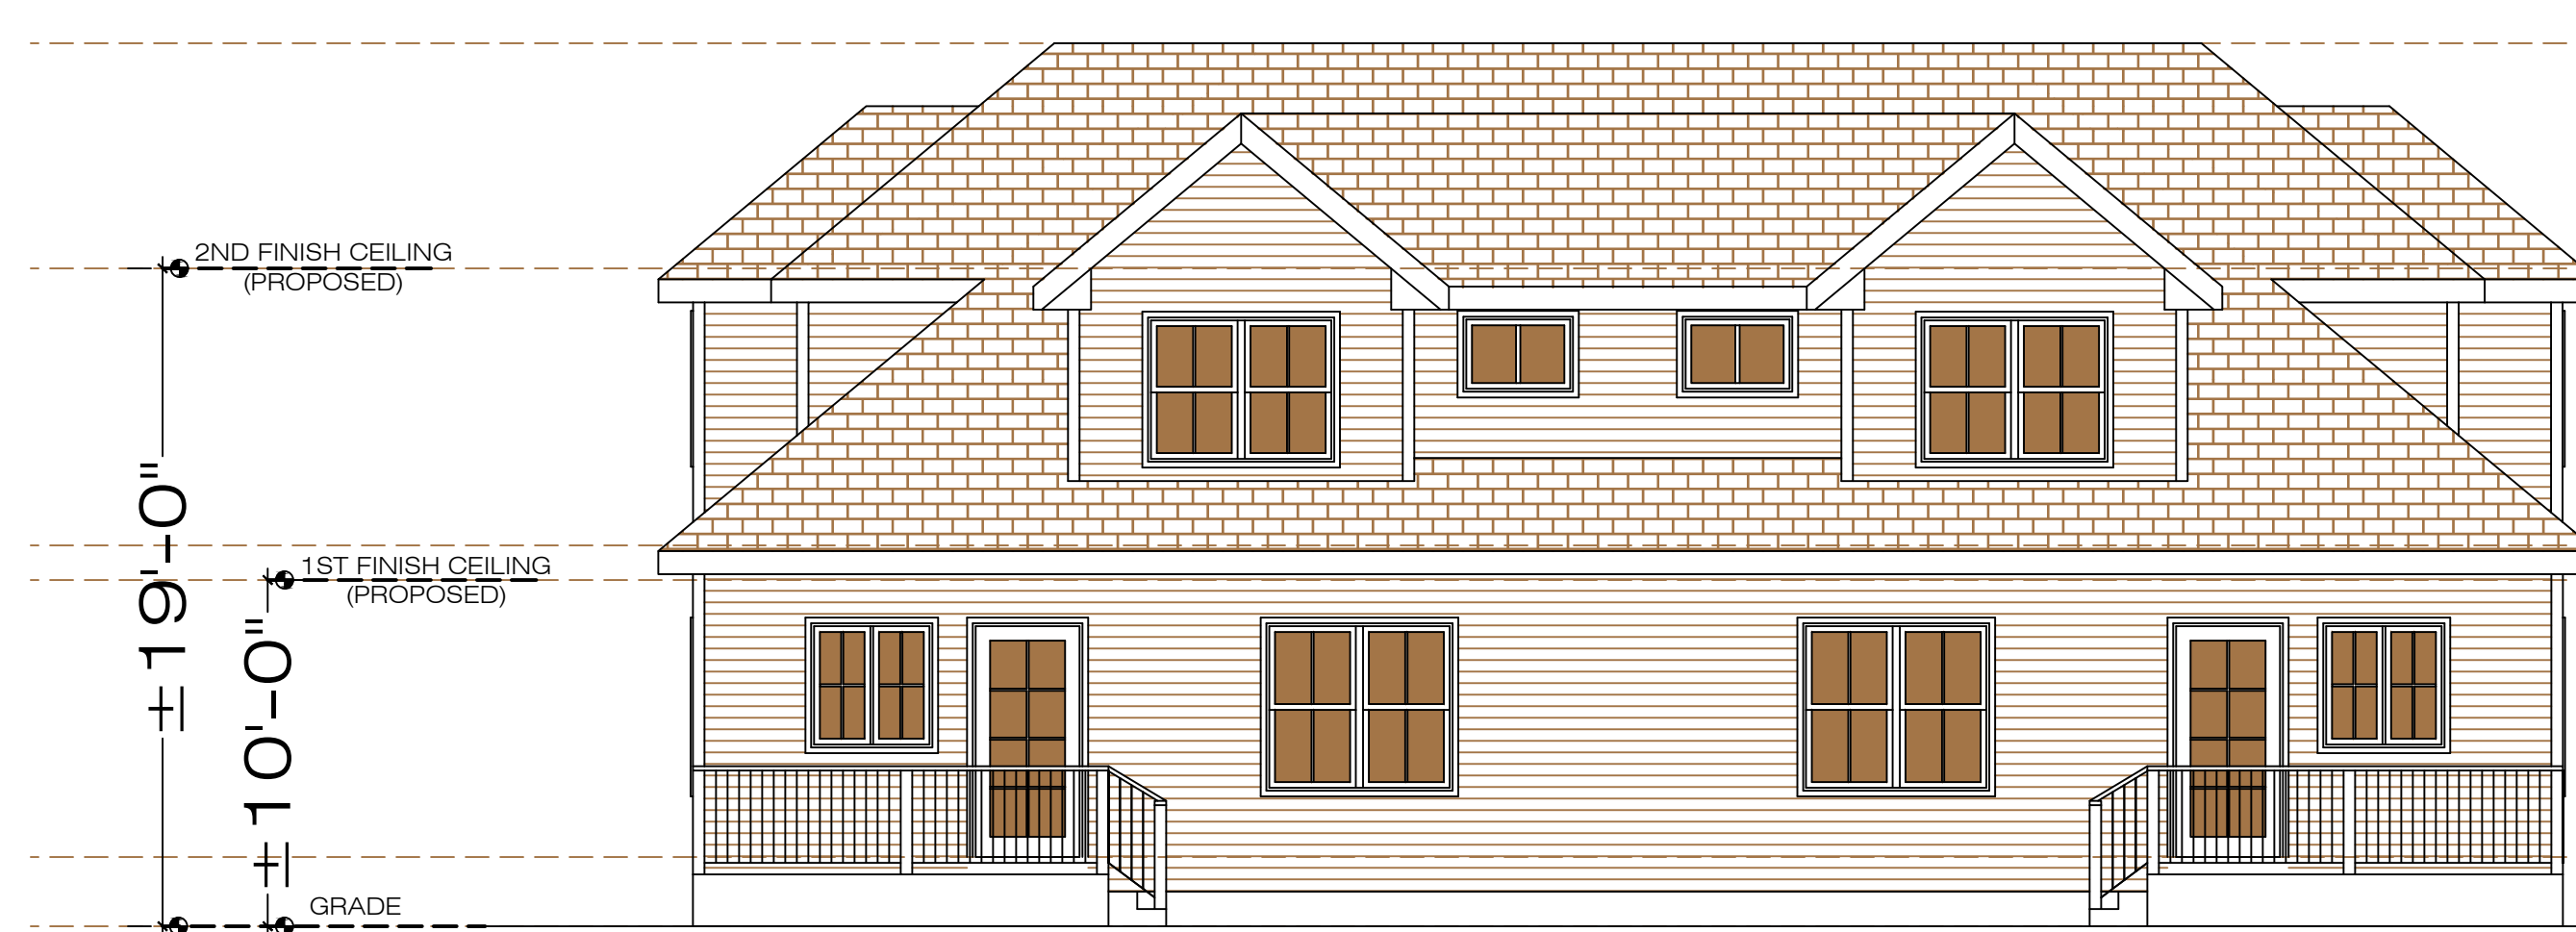

REAR ELEVATION

SCALE: 3/16"=1'-0"

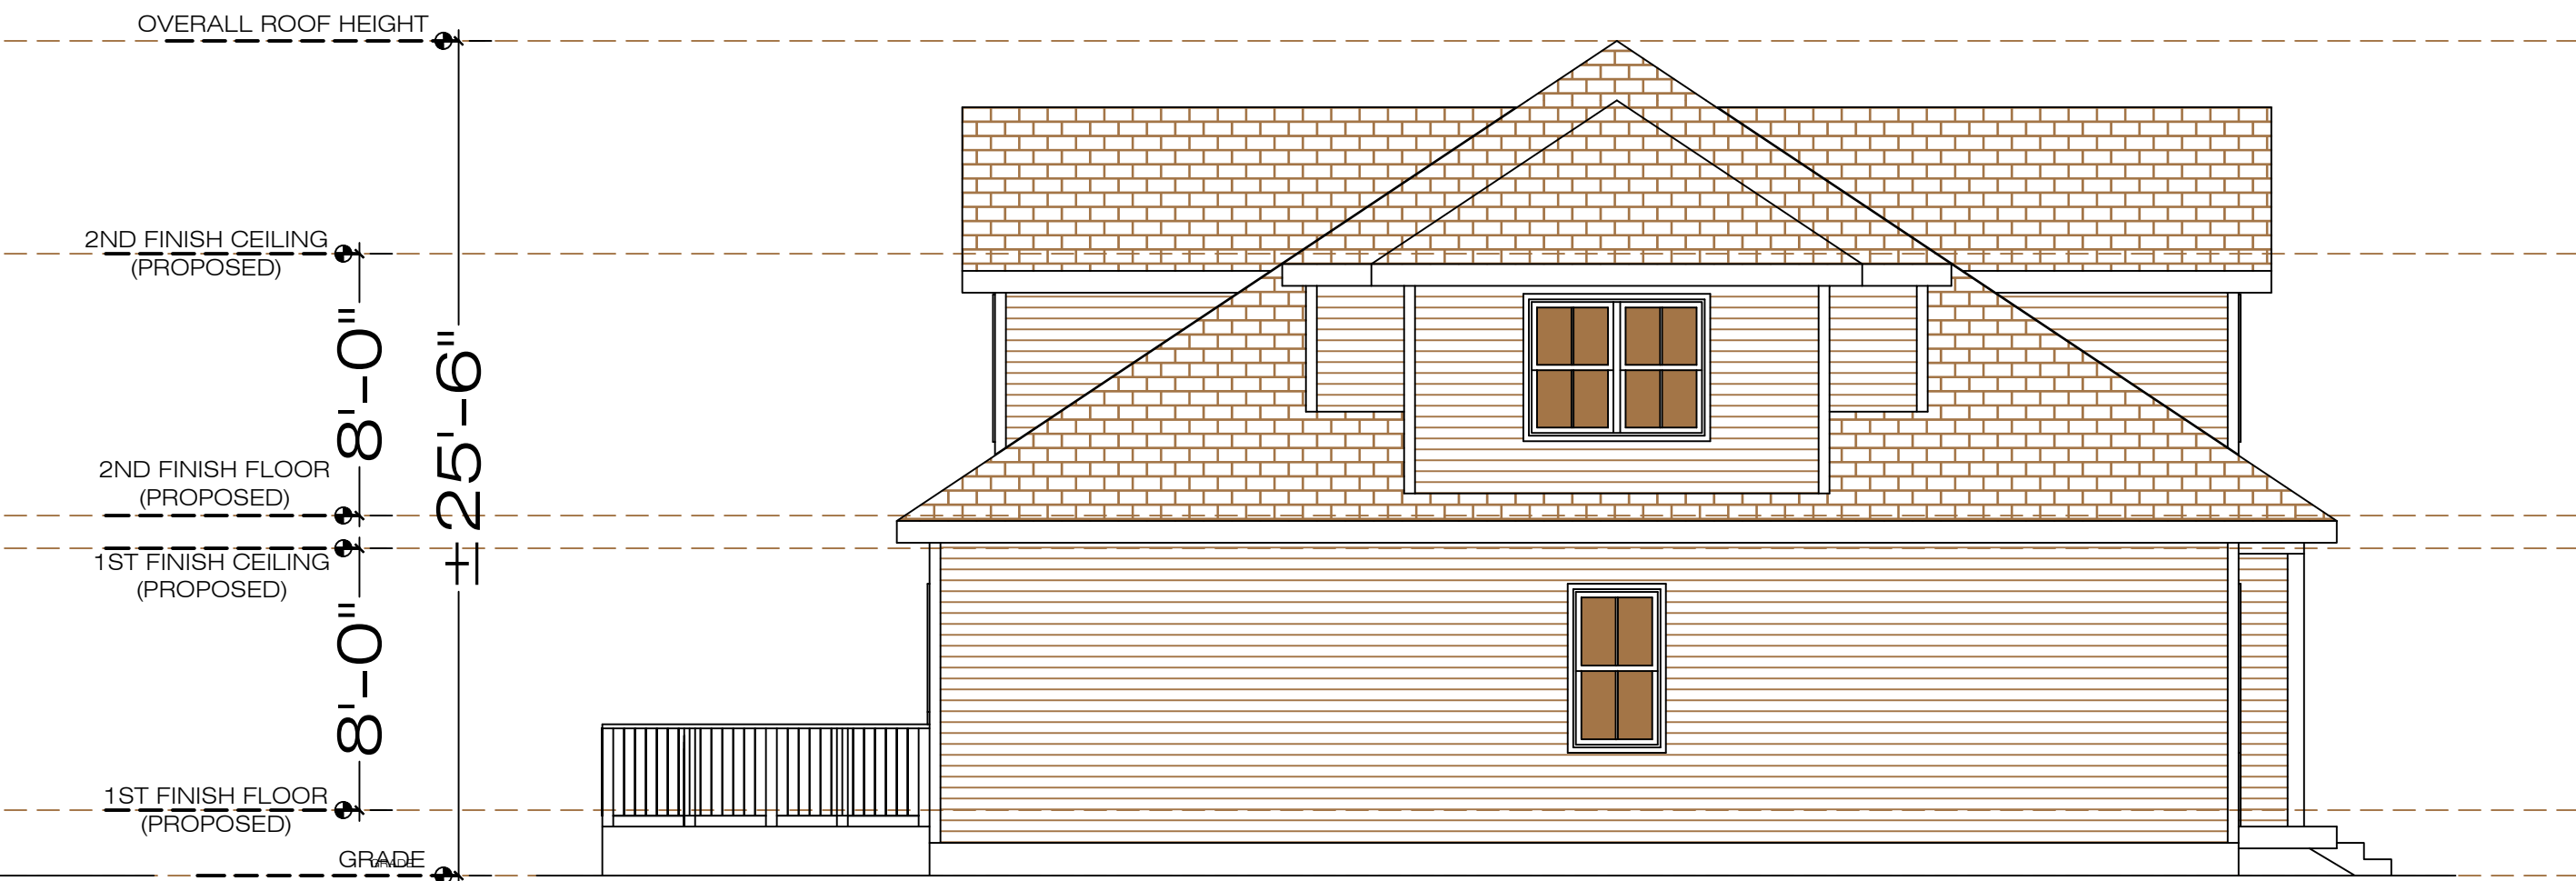

LEFT SIDE ELEVATION

SCALE: 3/16"=1'-0"

**OPTION WITH ALL
 BEDROOMS ON
 SECOND FLOOR**

PROJECT NAME: **MOOSEHILL**
 PROJECT #: **3172127**

OWNER:

LOCATION:
**270 MOOSEHILL RD,
 WALPOLE, MA**

DATE:
6.1.2021

DRAWN BY: **JL** CHECKED BY: **DS**

Any reproduction, possession, or use of this drawing or any part thereof without the written permission of South Coast & Associates, Inc. is prohibited.