



HOWARD STEIN HUDSON
 114 Turnpike Road, Suite 2C
 Chelmsford, MA 01824
 www.hshassoc.com

PREPARED FOR:
 FRH REALTY LLC
 c/o FAIRFIELD RESIDENTIAL
 5 BURLINGTON WOODS, SUITE 203
 BURLINGTON, MA 01803

**PROPOSED MULTIFAMILY
 DEVELOPMENT
 SUMMER STREET
 WALPOLE, MA**


REVISIONS:

NO	BY	DATE	DESCRIPTION



SITE PLAN

GRADING AND DRAINAGE PLAN
 4 OF 5

DATE: JUNE 20, 2023
 PROJECT NUMBER: 19097
 DESIGNED BY: PB/KE/KF
 DRAWN BY: PB/MB/KF/KL
 CHECKED BY: KE
 C.22

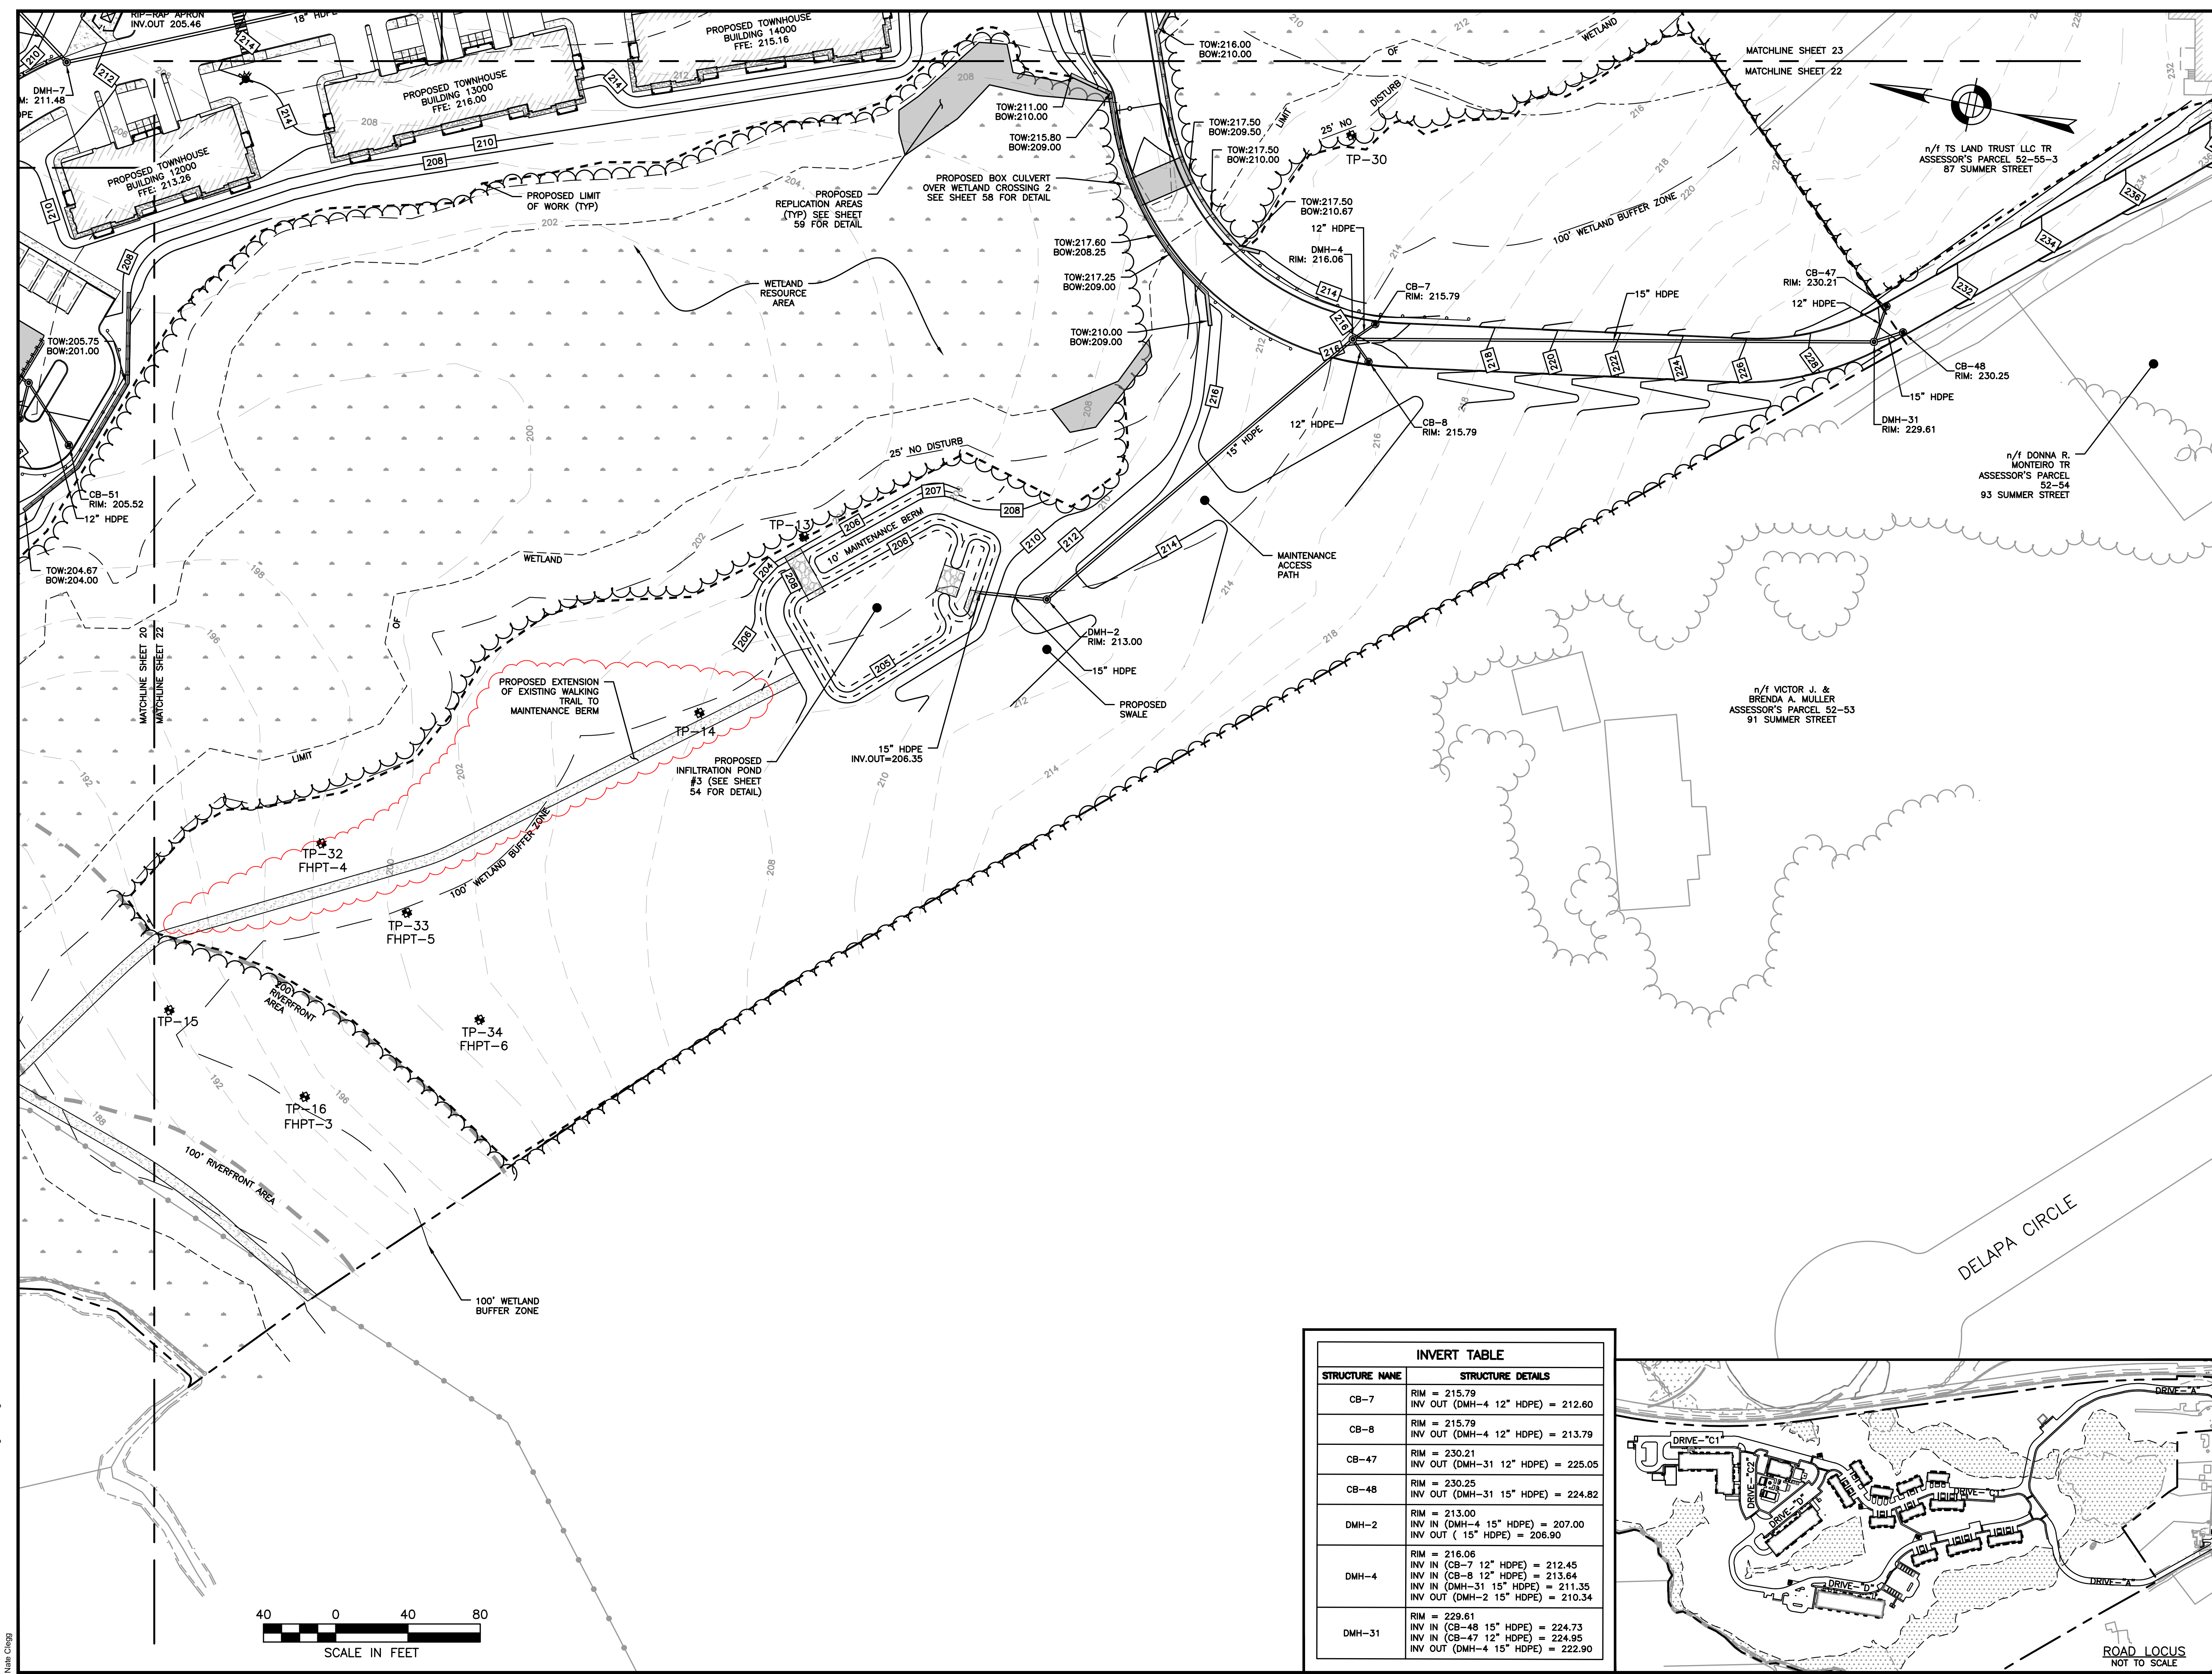

INVERT TABLE	
STRUCTURE NAME	STRUCTURE DETAILS
CB-7	RIM = 215.79 INV OUT (DMH-4 12" HDPE) = 212.60
CB-8	RIM = 215.79 INV OUT (DMH-4 12" HDPE) = 213.79
CB-47	RIM = 230.21 INV OUT (DMH-31 12" HDPE) = 225.05
CB-48	RIM = 230.25 INV OUT (DMH-31 15" HDPE) = 224.82
DMH-2	RIM = 213.00 INV IN (DMH-4 15" HDPE) = 207.00 INV OUT (15" HDPE) = 206.90
DMH-4	RIM = 216.06 INV IN (CB-7 12" HDPE) = 212.45 INV IN (CB-8 12" HDPE) = 213.64 INV IN (DMH-31 15" HDPE) = 211.35 INV OUT (DMH-2 15" HDPE) = 210.34
DMH-31	RIM = 229.61 INV IN (CB-48 15" HDPE) = 224.73 INV IN (CB-47 12" HDPE) = 224.95 INV OUT (DMH-4 15" HDPE) = 222.90

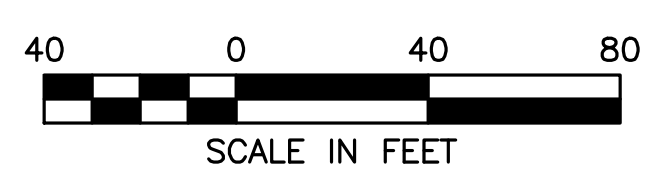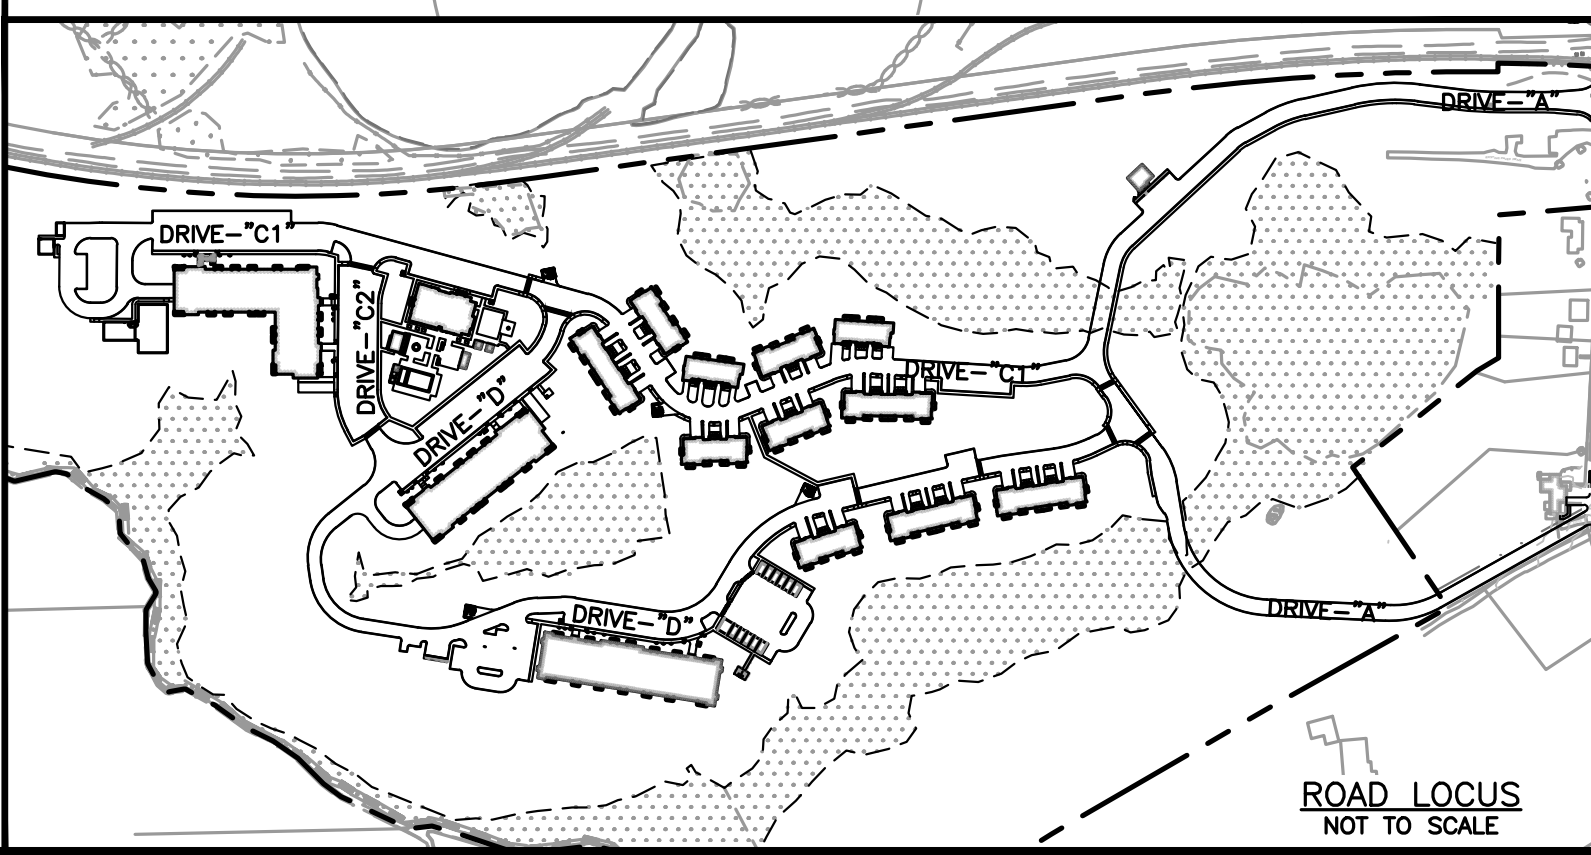

8/9/2023 L:\19097\19097_04 - Lot 2\CURRENT\19097 - Grading Plan.dwg
 Name: Cheng