




SECOND FLOOR PLAN (OPTION A)
SCALE: 3/16"=1'-0"
(MASTER SUITE WITH 2 BEDROOMS, NO LAUNDRY AREA)

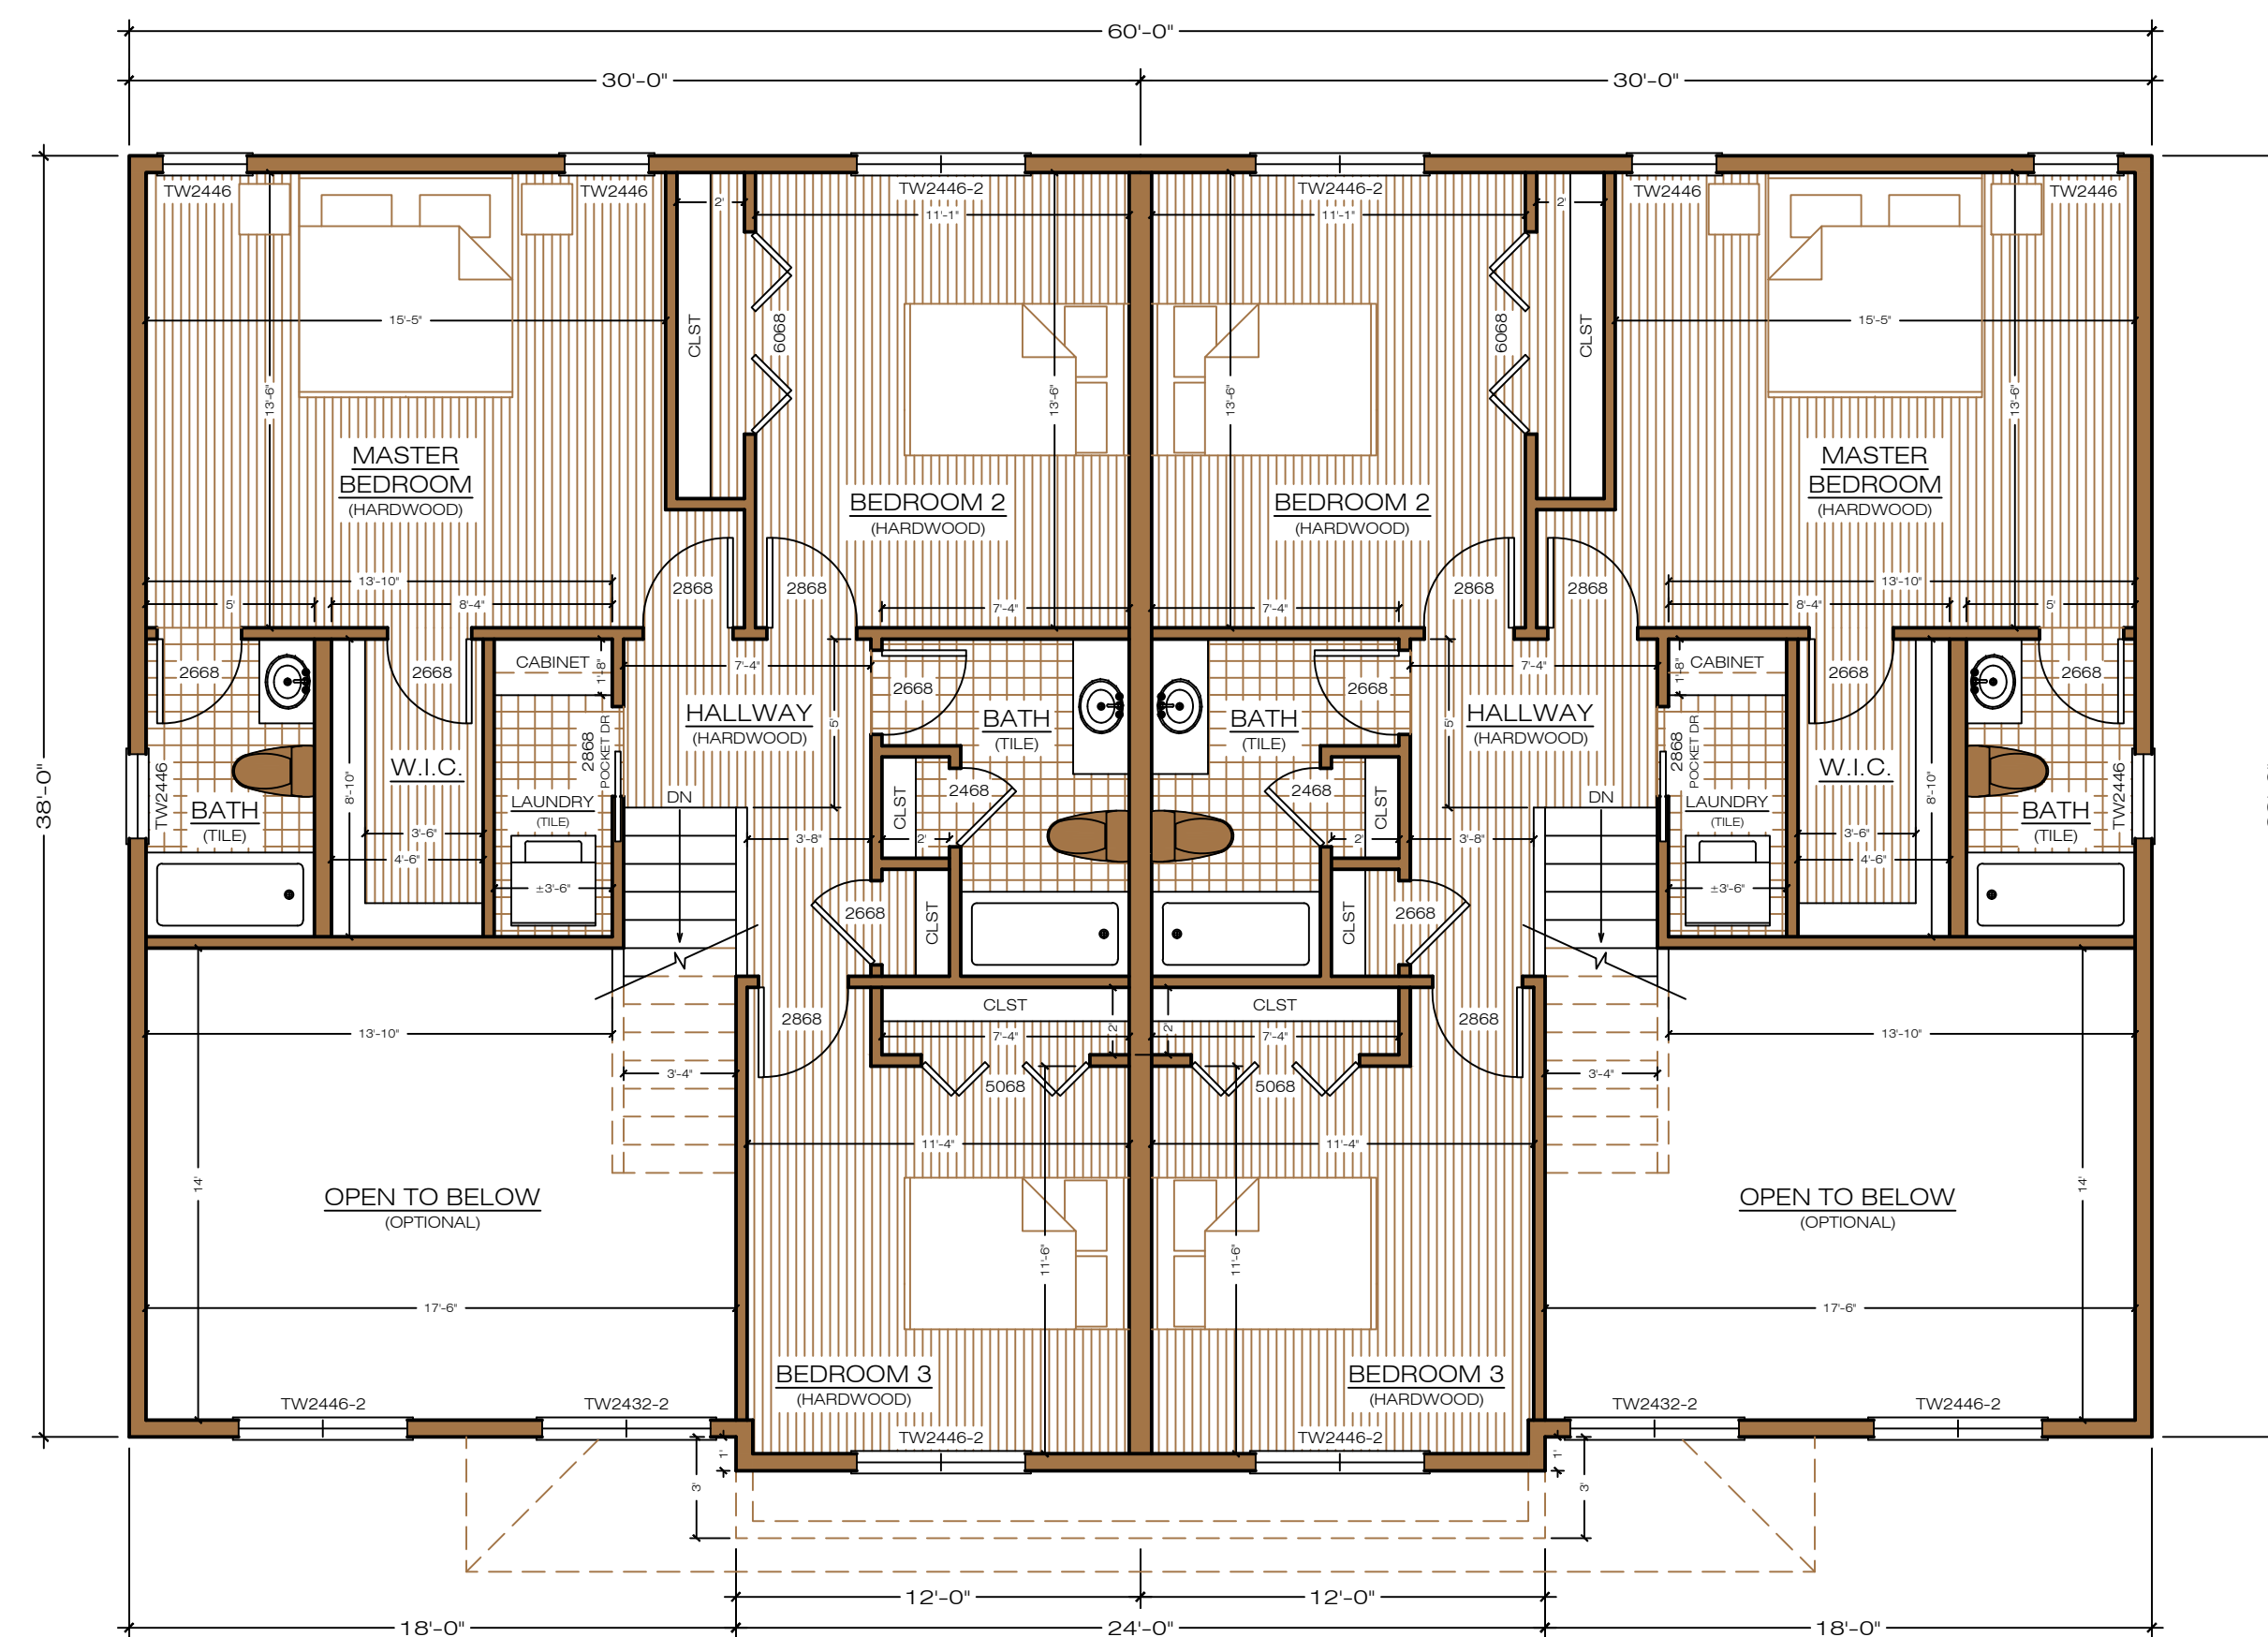

SECOND FLOOR PLAN (OPTION B)
SCALE: 3/16"=1'-0"
(MASTER SUITE WITH 2 BEDROOMS & SMALL LAUNDRY AREA)

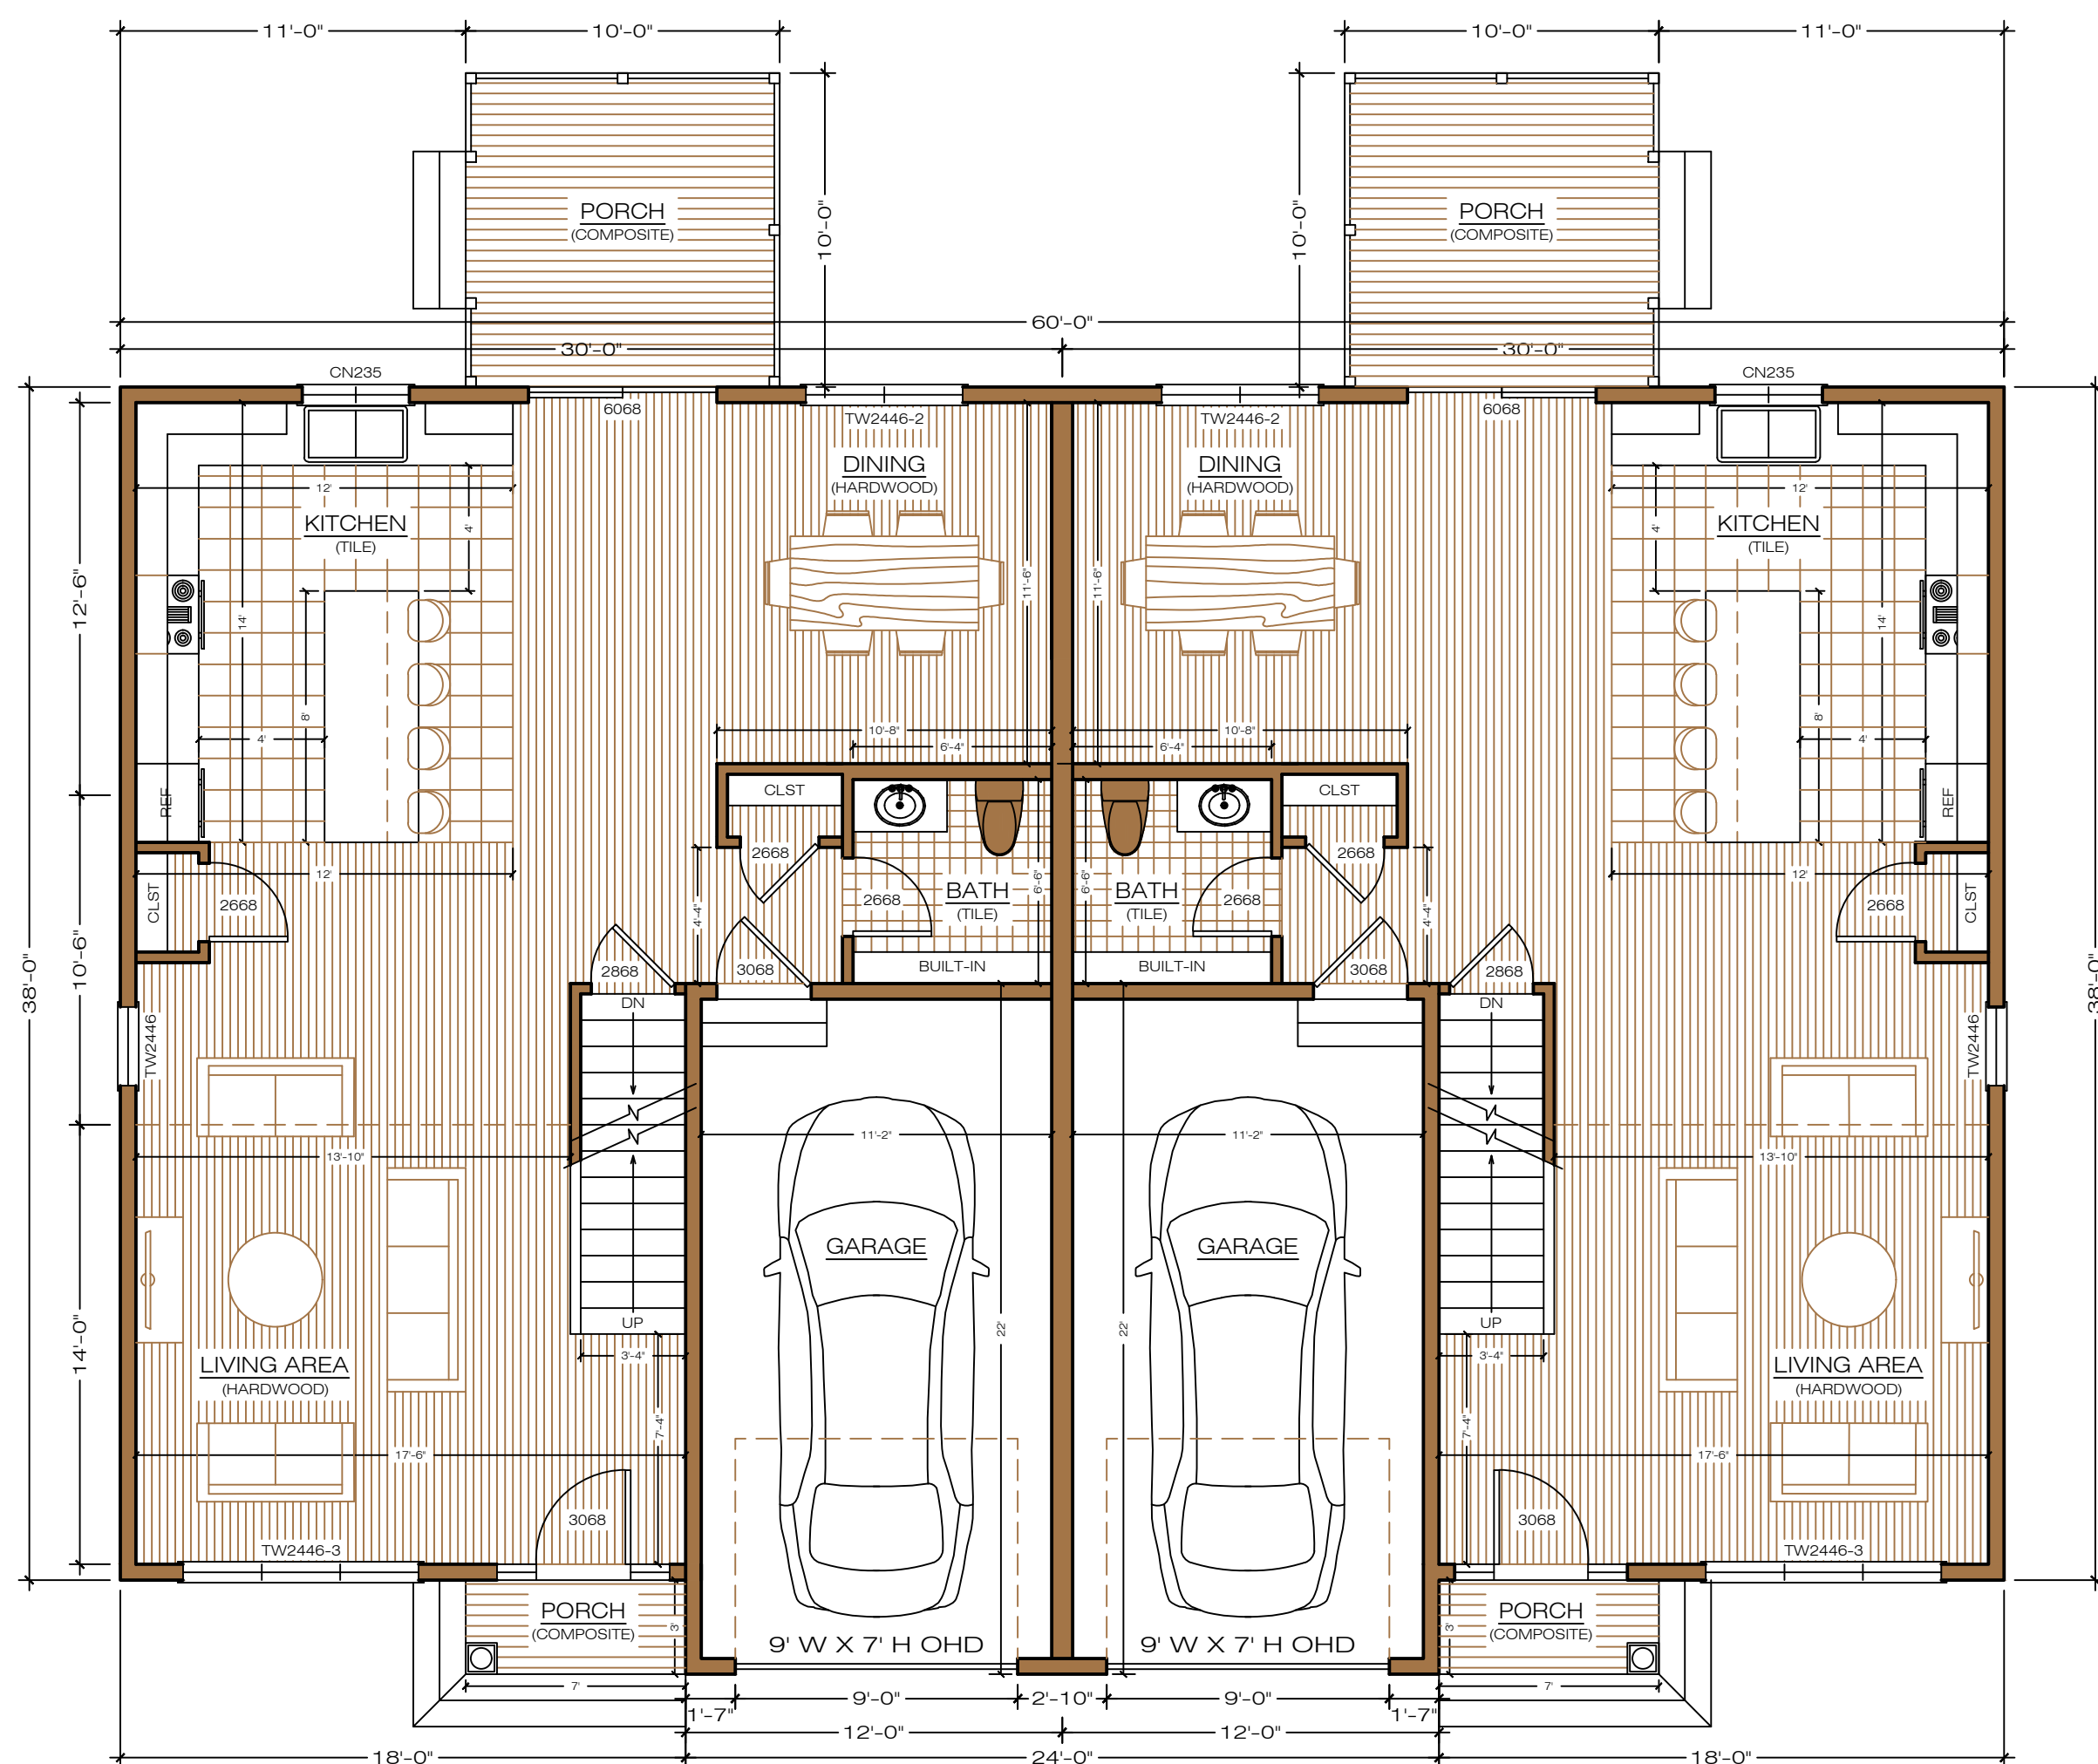

FIRST FLOOR PLAN (OPTION 2)
SCALE: 3/16"=1'-0"
(NO MASTER SUITE) *OPTIONAL LAUNDRY ROOM*

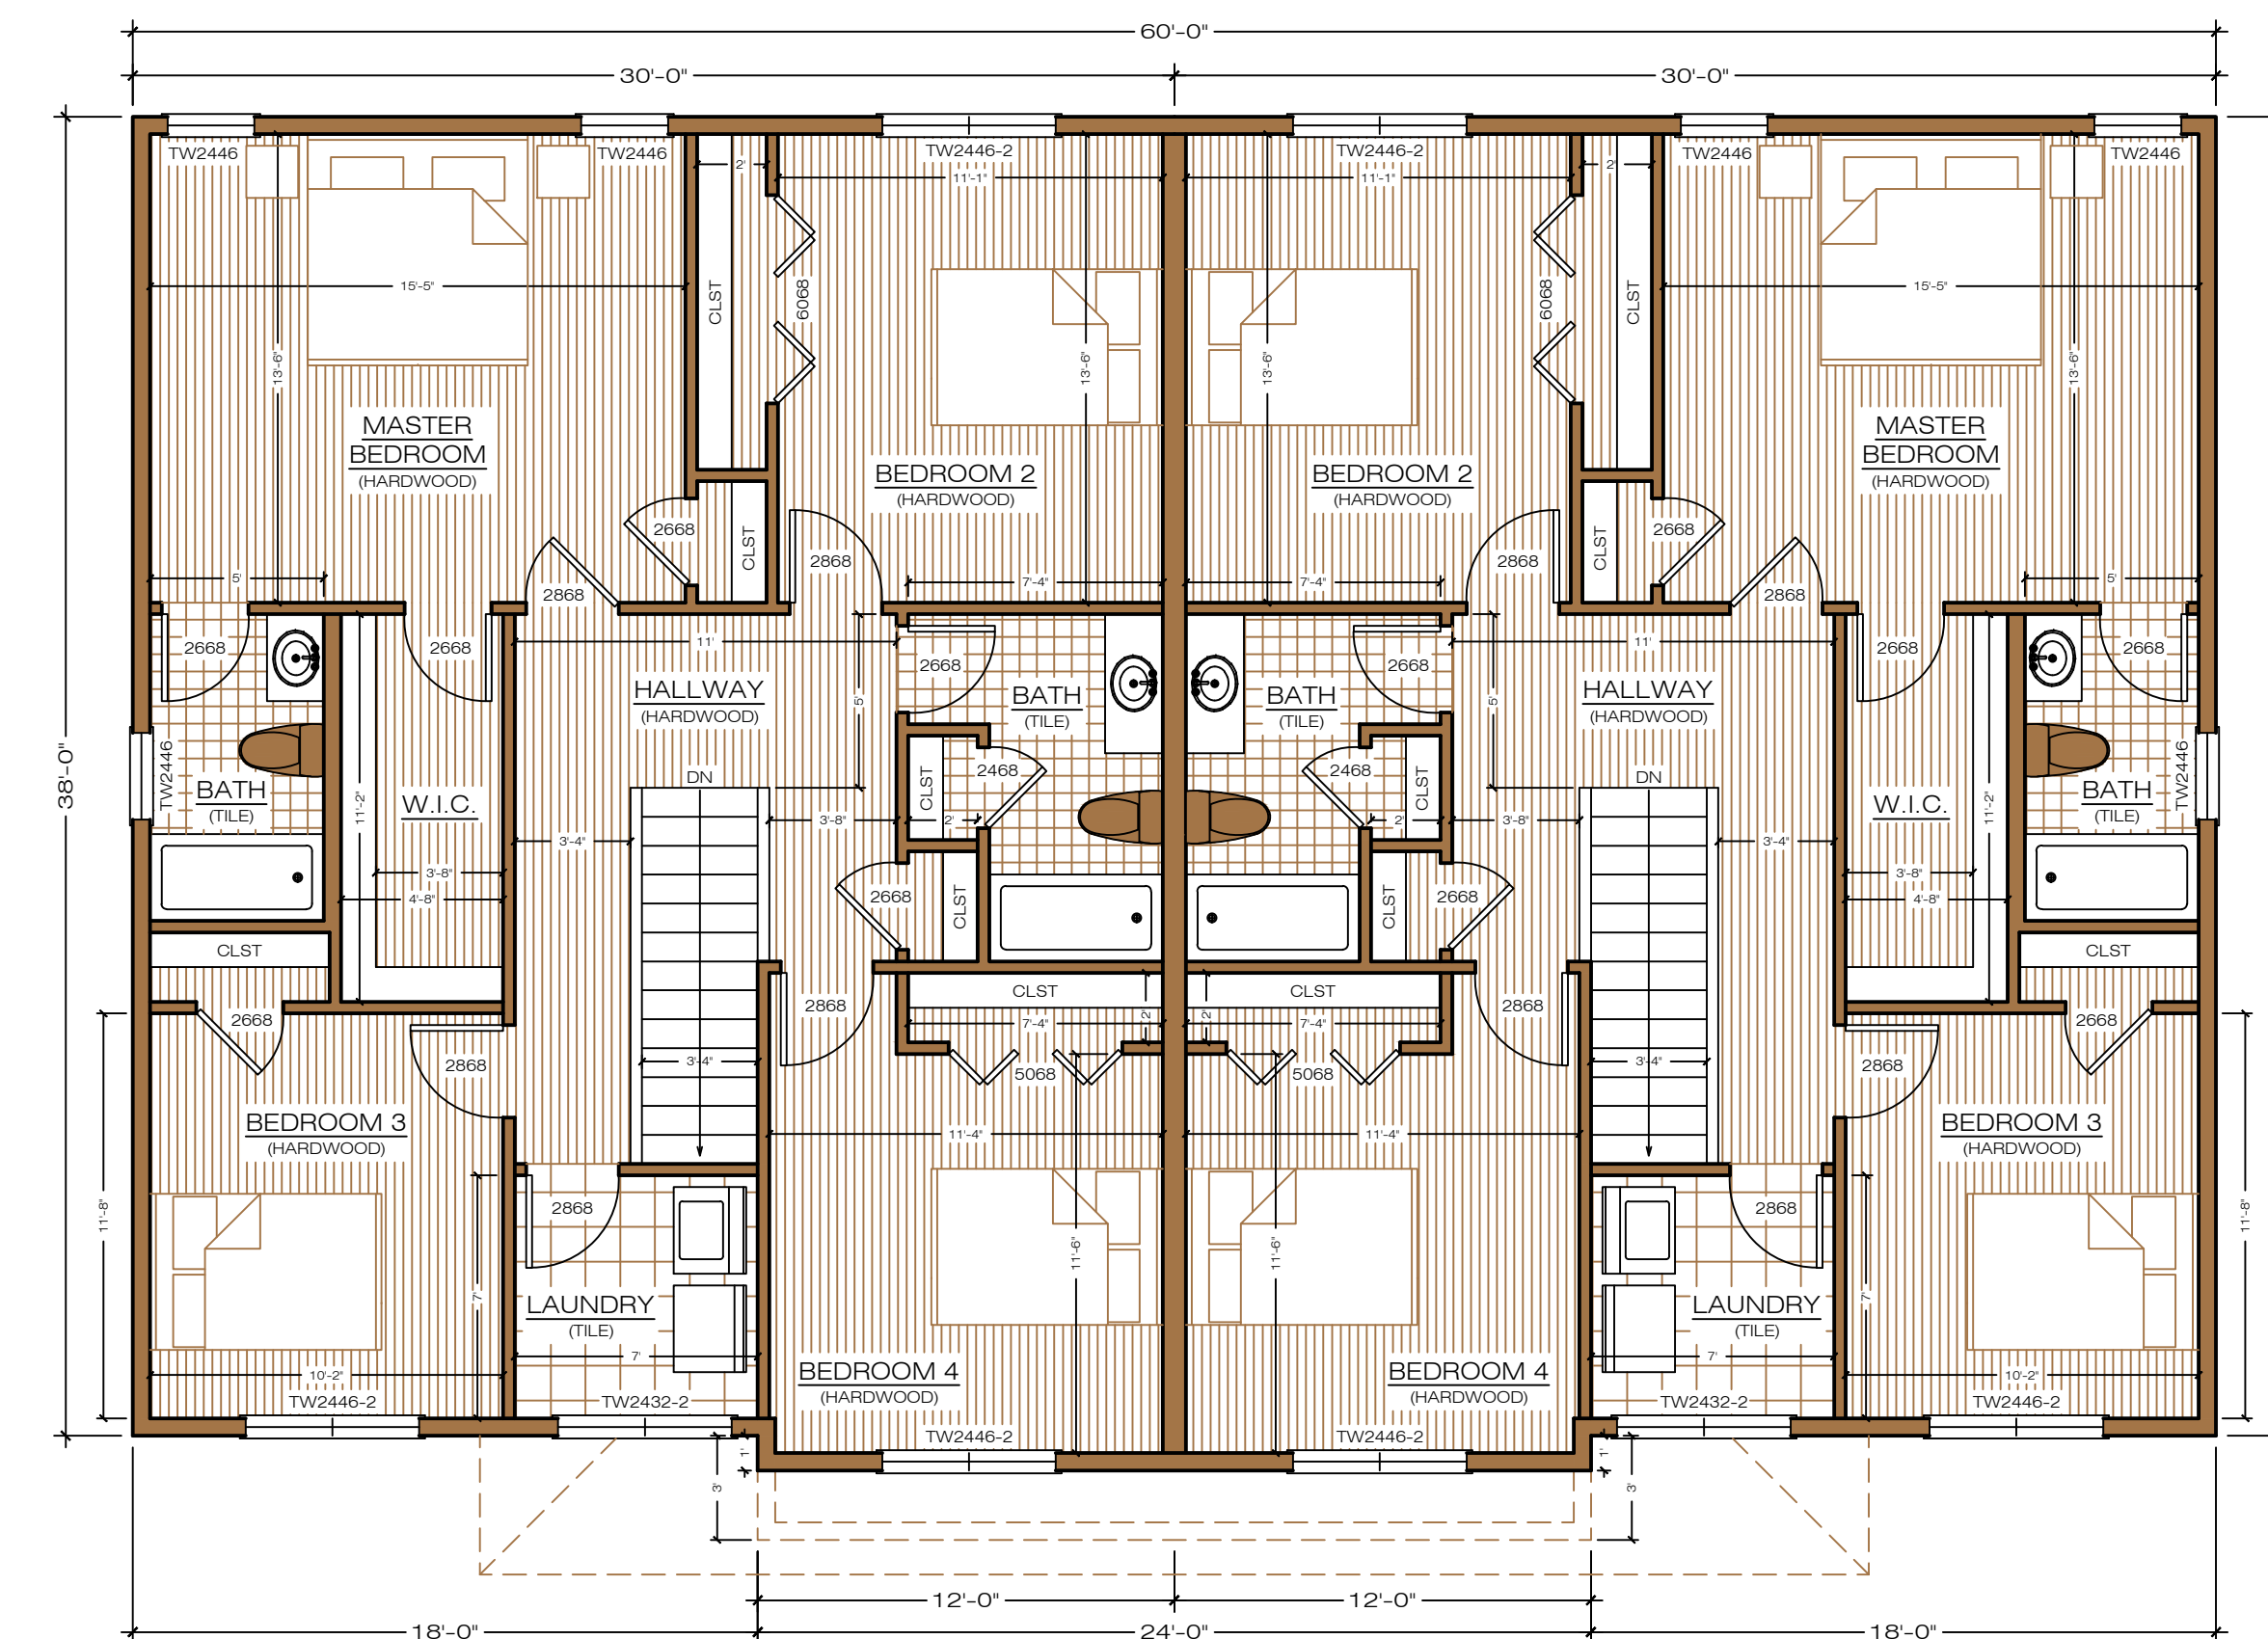

SECOND FLOOR PLAN (OPTION C)
SCALE: 3/16"=1'-0"
(MASTER SUITE WITH 3 BEDROOMS & LAUNDRY ROOM) *NO OPEN TO BELOW OPTION*

**FLOOR PLAN
OPTION 2**

PROJECT NAME: **MOOSEHILL**
PROJECT #: **12201871**

OWNER:

LOCATION:
**270 MOOSEHILL RD.
WALPOLE, MA 02032**

DATE:
1.17.19

DRAWN BY: **JG** CHECKED BY: **DS**

Any reproduction, possession, or use of this drawing or any part thereof without the written permission of South Coast & Associates, Inc. is prohibited.