



FRONT PERSPECTIVE 1
NOT TO SCALE




REAR PERSPECTIVE 1
NOT TO SCALE



REAR PERSPECTIVE 2
NOT TO SCALE



FRONT PERSPECTIVE 2
NOT TO SCALE

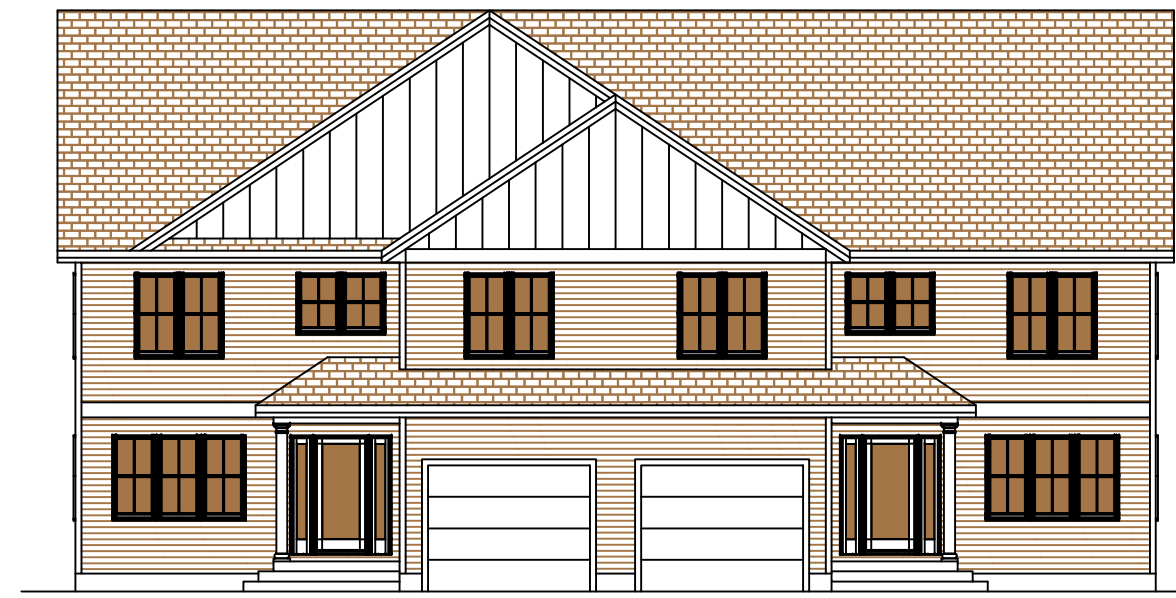


FRONT ELEVATION (OPTION 1)
SCALE: 3/32"=1'-0"




FRONT ELEVATION (OPTION 2)
SCALE: 3/32"=1'-0"




REAR ELEVATION
SCALE: 3/32"=1'-0"

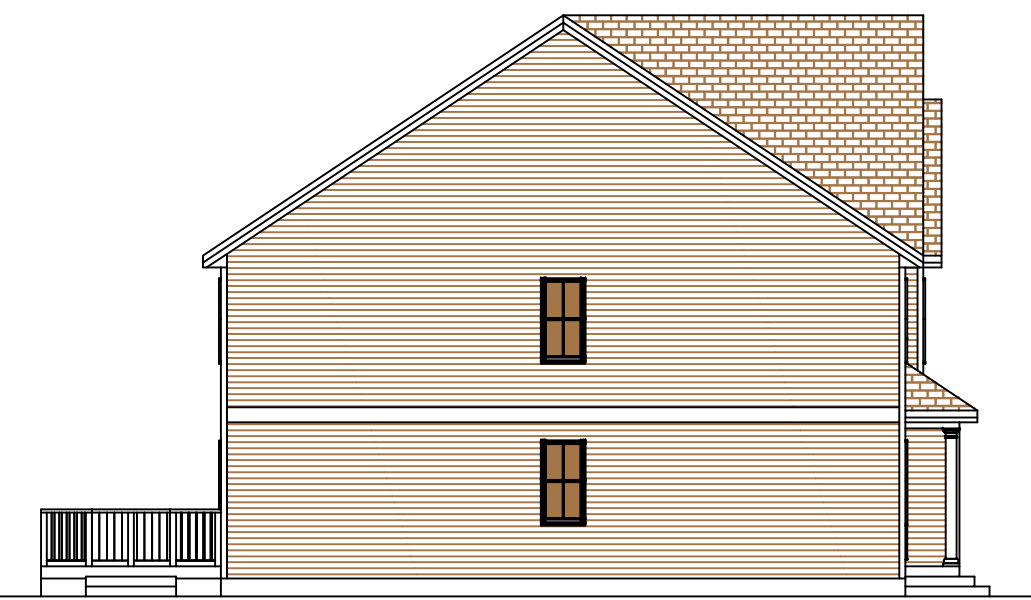


LEFT ELEVATION
SCALE: 3/32"=1'-0"

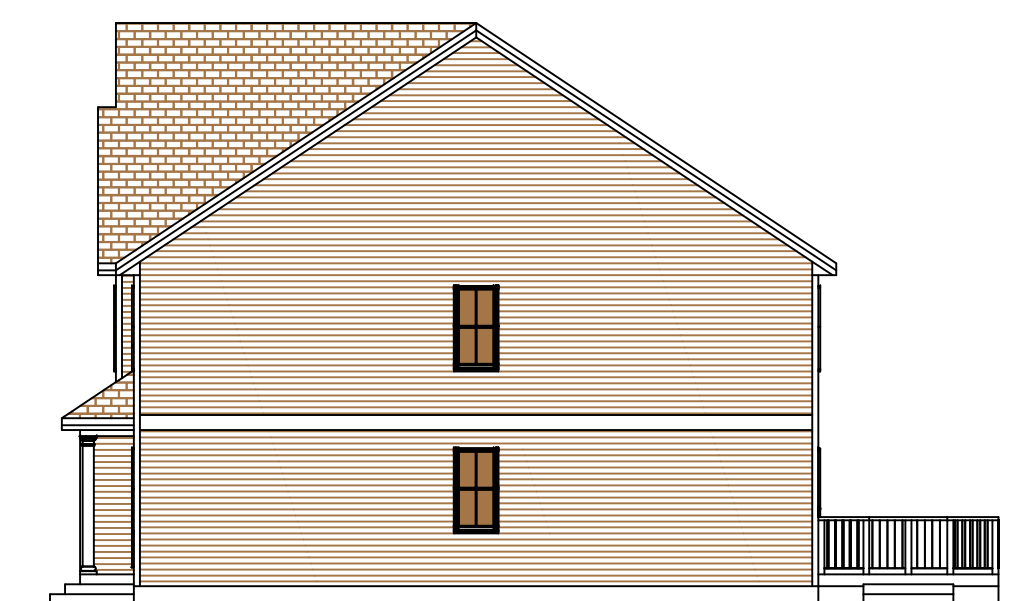

RIGHT ELEVATION
SCALE: 3/32"=1'-0"

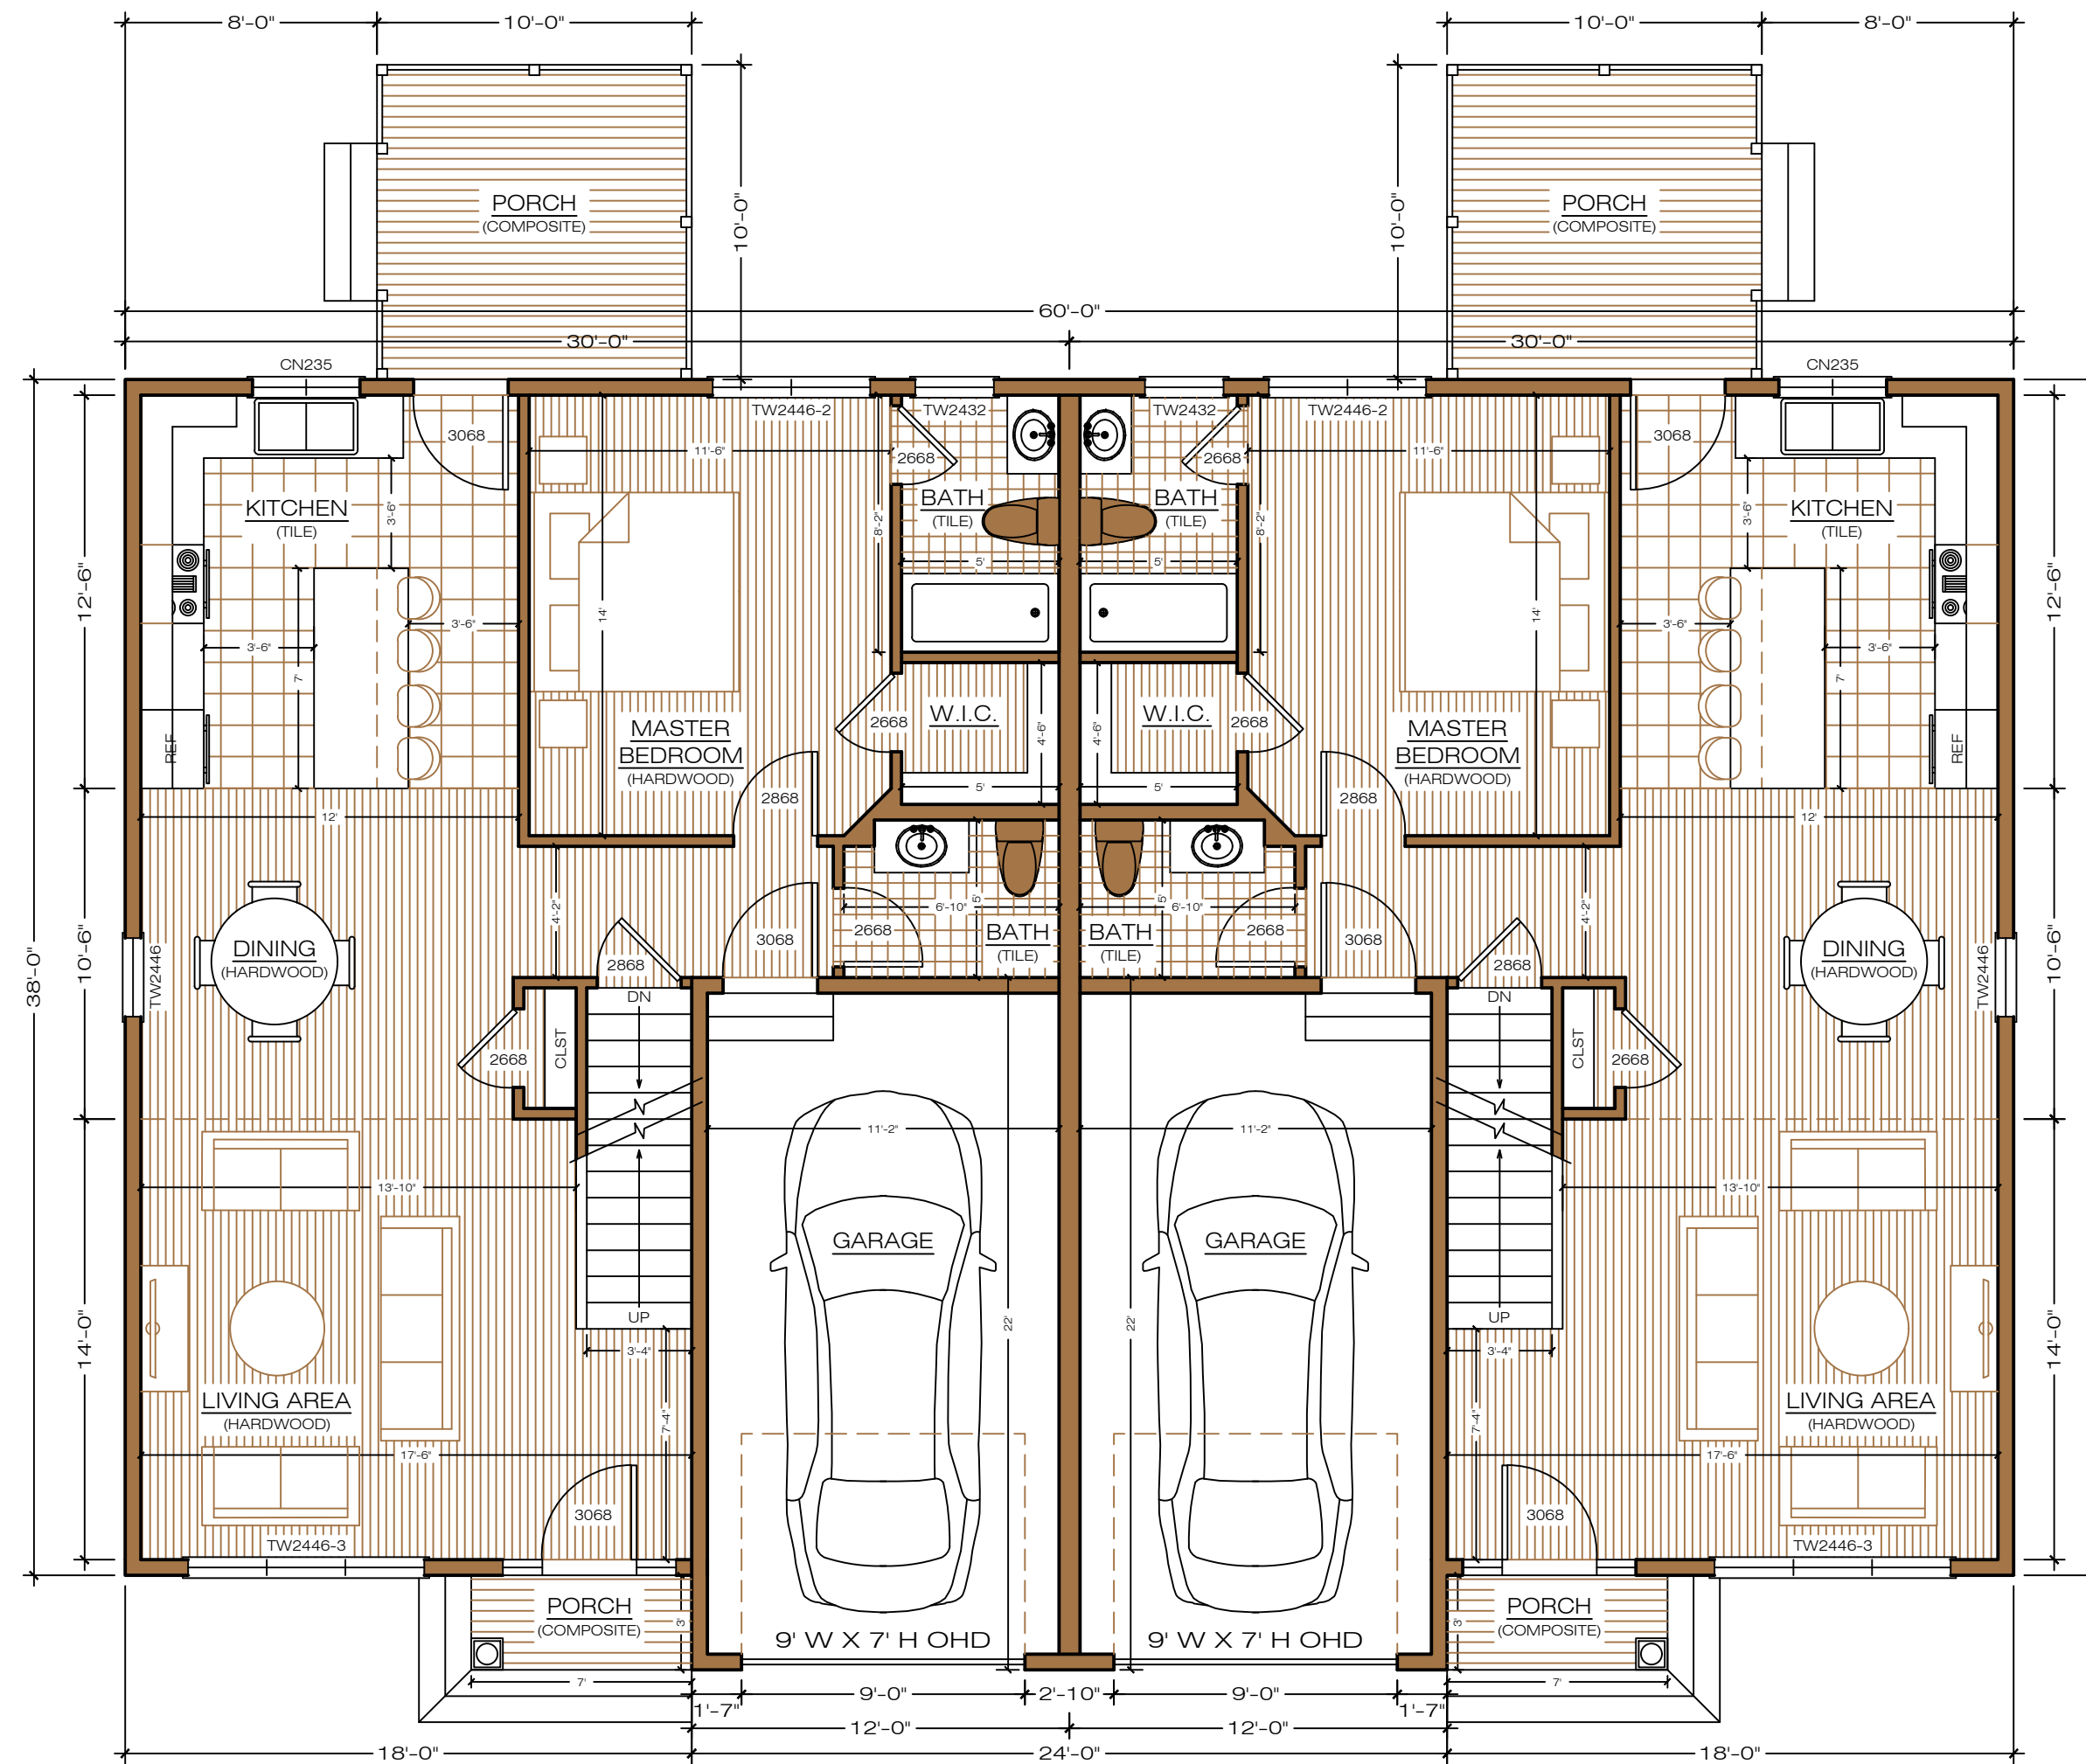

FIRST FLOOR PLAN (OPTION 1)
SCALE: 3/16"=1'-0"

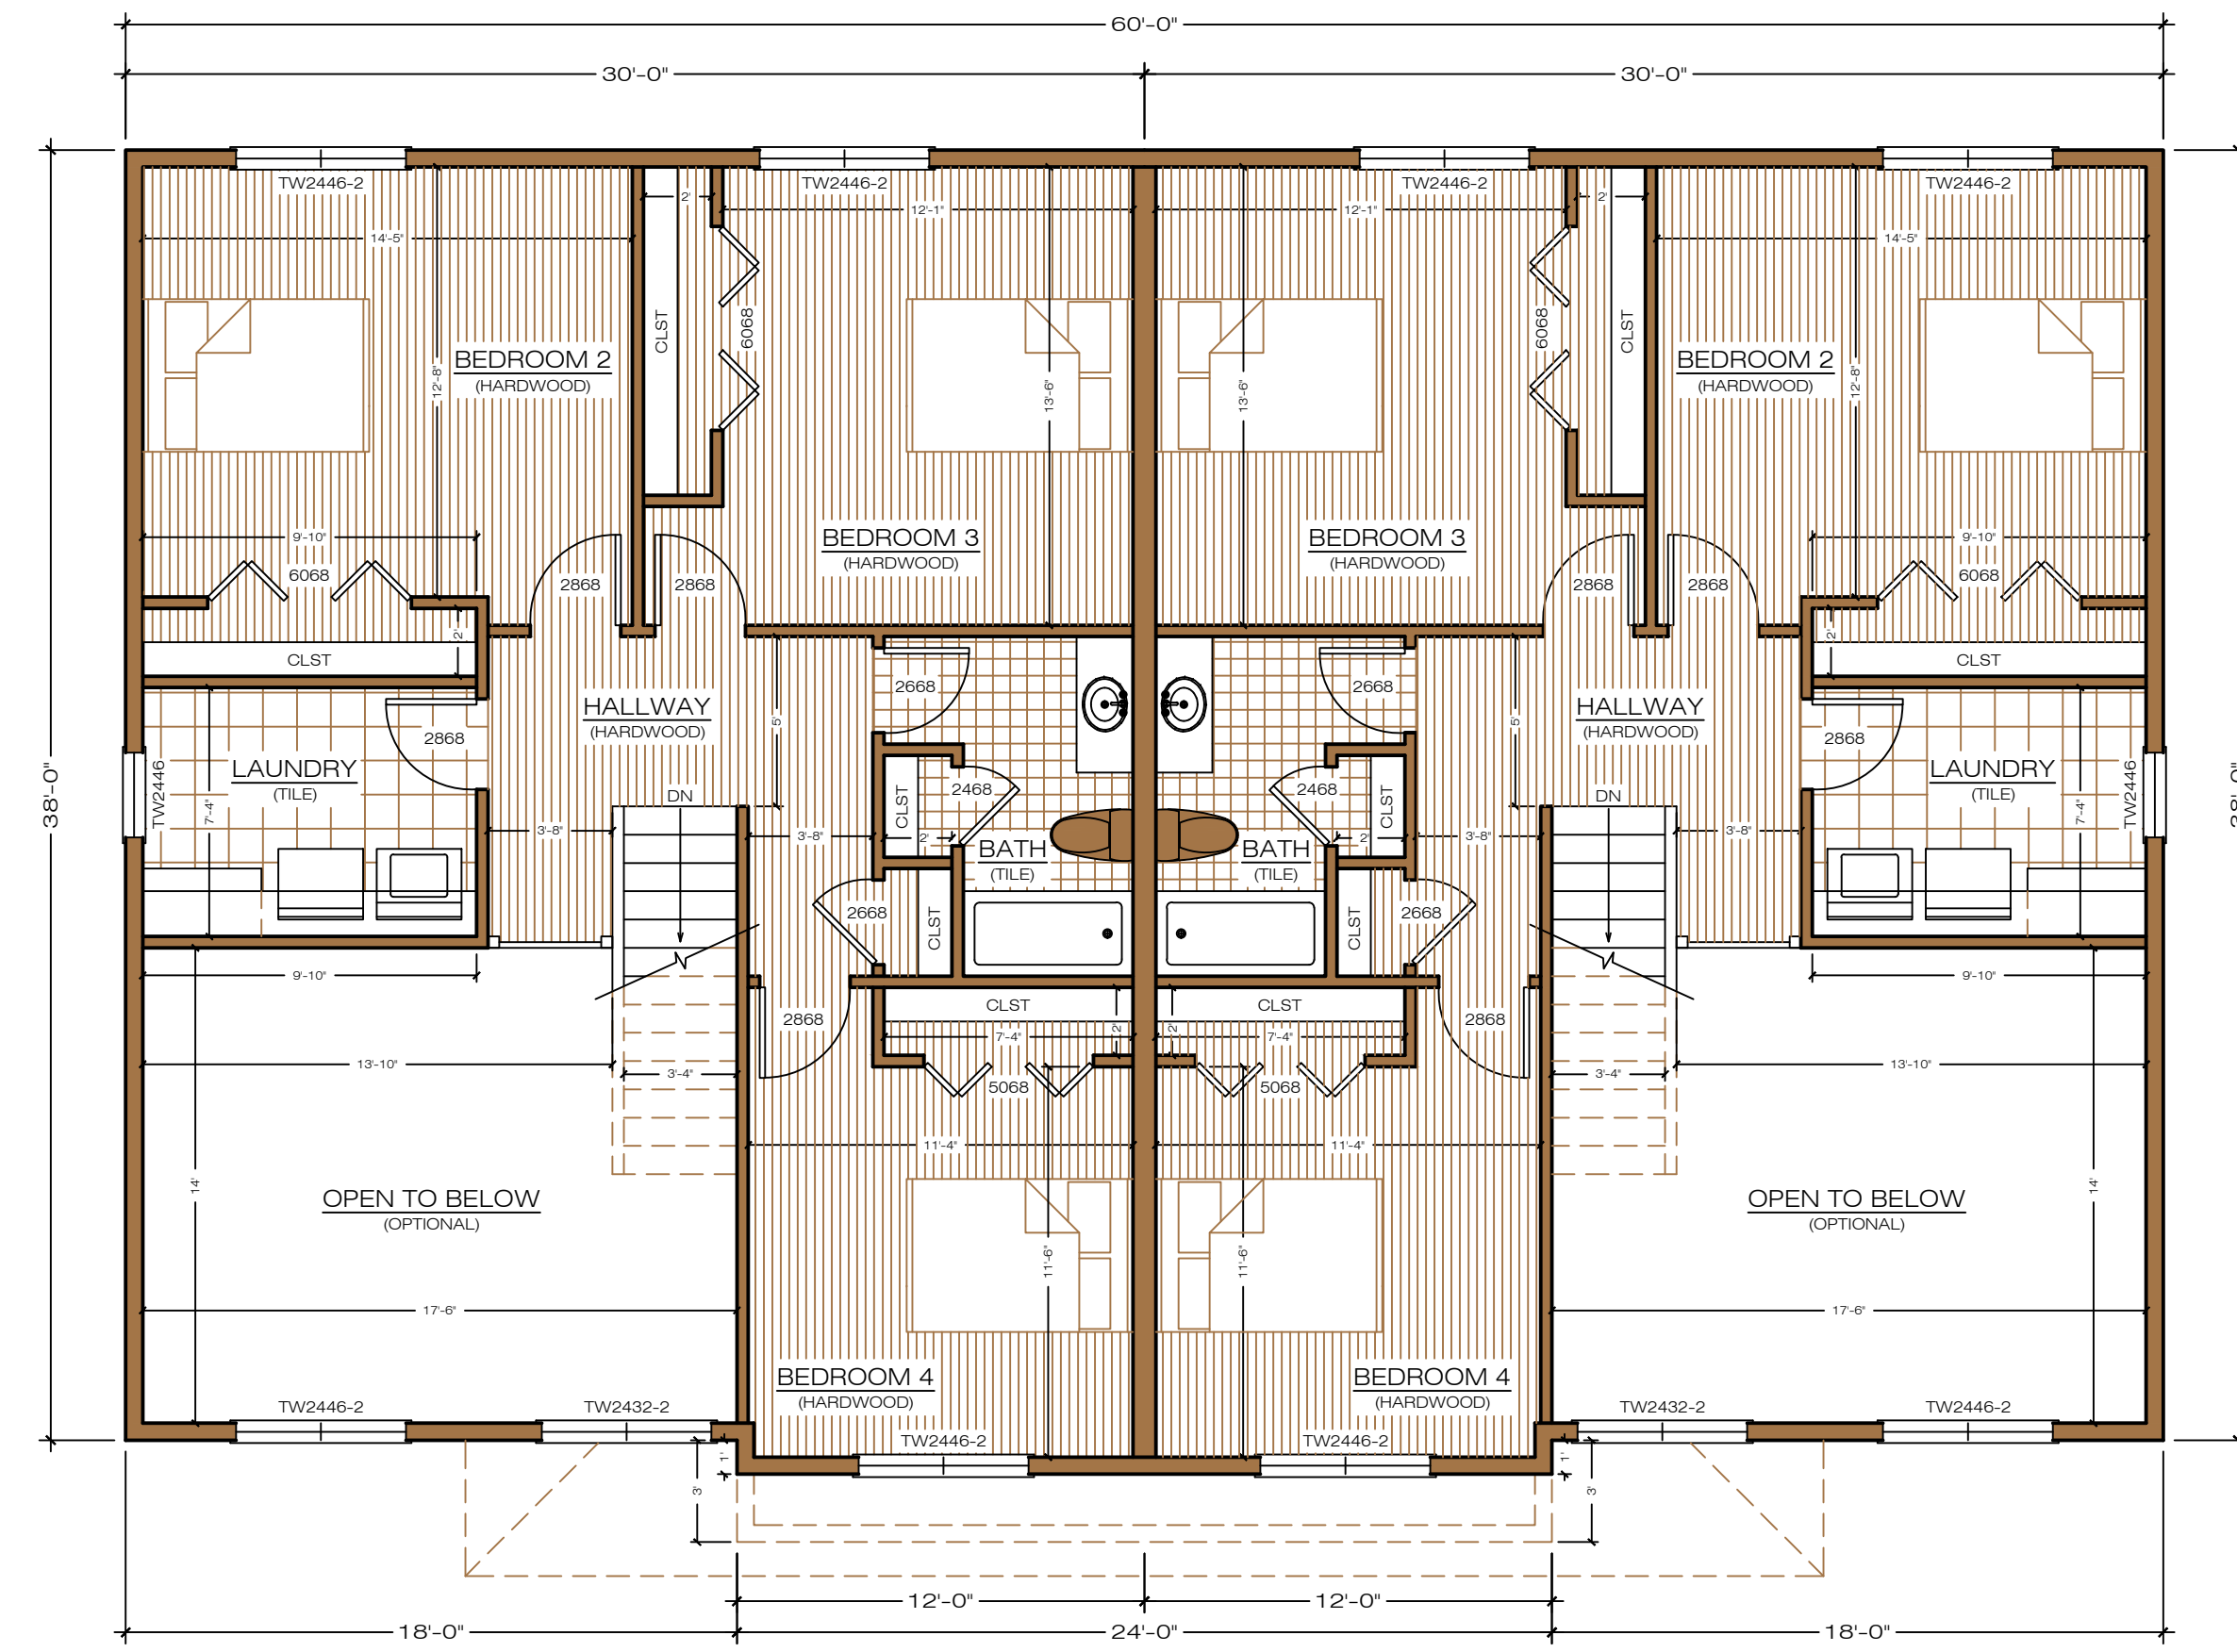

SECOND FLOOR PLAN (OPTION 1)
SCALE: 3/16"=1'-0"

PROJECT NAME: **MOOSEHILL**
PROJECT #: **12201871**

OWNER:

LOCATION:
**270 MOOSEHILL RD.
WALPOLE, MA 02032**

DATE:
1.17.19

DRAWN BY: **JG** CHECKED BY: **DS**

Any reproduction, possession, or use of this drawing or any part thereof without the written permission of South Coast & Associates, Inc. is prohibited.