


1" = 40'

N41.56.40E 116.12 N44.29.50E 158.18 N45.34.35E 76.12 N43.08.30E 68.87 N44.44.40E 103.20 N43.40.45E 79.44

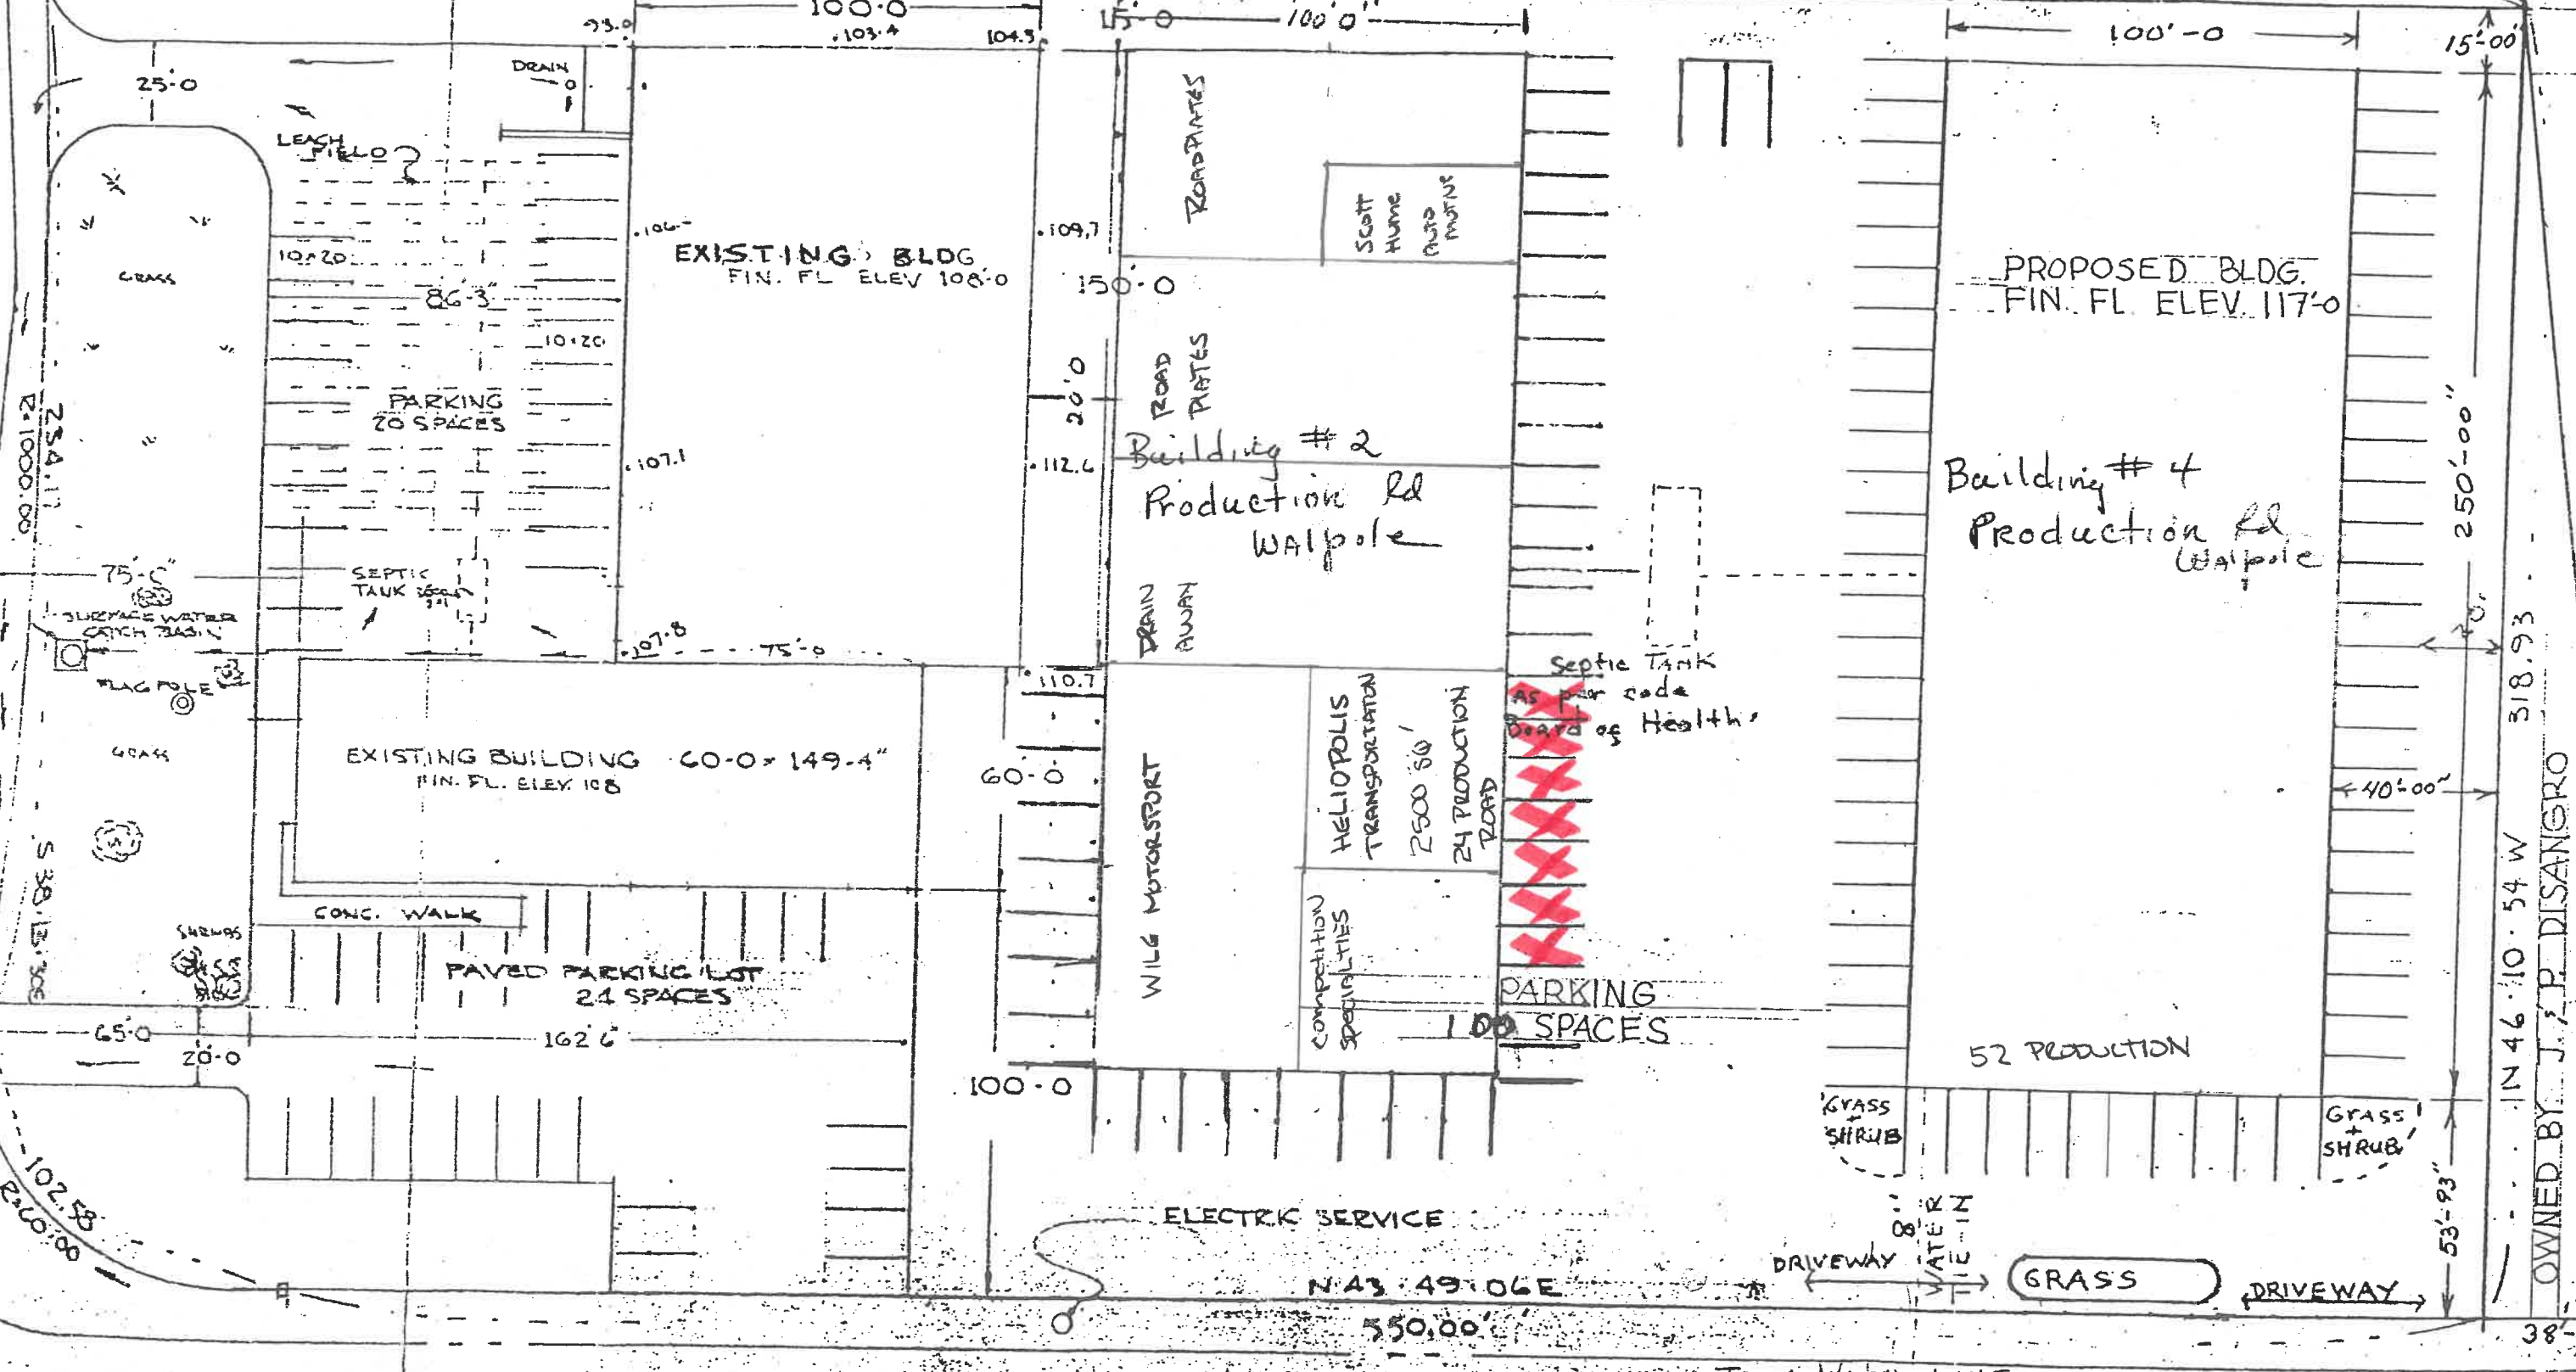

EXISTING PAVEMENT

PRODUCTION ROAD

OWNED BY J. P. DISANGRO

321-28