



February 10, 2017

Sent Via Electronic Mail Only

Mr. Richard Fisher
USEPA Project Coordinator
Environmental Protection Agency – Region 1, New England
Five Post Office Square, Suite 100
Boston, MA 02109-3912

**Subject: Monthly Design Progress Report No. 79 – January 2017
Blackburn & Union Privileges Superfund Site
Walpole, MA**

Dear Mr. Fisher:

This Monthly Progress Report is submitted to United States Environmental Protection Agency (USEPA) and Massachusetts Department of Environmental Protection (MassDEP) in compliance with reporting requirements (Section XI, paragraph 31) of the Consent Decree, Civil Action No. 1:10-cv-11263 for the Blackburn & Union Privileges Superfund Site located in Walpole, Massachusetts. This Report covers the period from January 1 - 31, 2017, and is submitted on behalf of the Settling Defendants to the Consent Decree.

Please contact one of the designated Project Coordinators (David Kelley 774.284.2207 or Paul Bucens 617.899.0354) should you have any questions concerning this Report.

Sincerely,

Eric E. Hultstrom
Woodard & Curran – Supervising Contractor

Attachment

CC: Paul Craffey, MassDEP
Robin Chapell – Town of Walpole
David Kelley – Covidien (Project Coordinator)
Paul Bucens – W.R. Grace & Co.- Conn. (Project Coordinator)
Sol Feldman, Esq.

MONTHLY DESIGN PROGRESS REPORT No. 79
BLACKBURN & UNION PRIVILEGES SUPERFUND SITE
For January 2017

Report Date: February 10, 2017

This Monthly Progress Report is submitted to the U.S. Environmental Protection Agency (USEPA) and Massachusetts Department of Environmental Protection (MassDEP) documenting the activities completed during the month of January 2017 at the Blackburn & Union Privileges Superfund Site.

1. Activities that have been taken toward achieving compliance with the Consent Decree (including work plans, plans and other deliverables completed and submitted to USEPA/MassDEP):

- a. Resumed remedial activities East of South Street for the Soil Remedial Action (Phase 2) following a temporary period of limited activity in early January 2017 as the disposal facility had met its annual permit waste acceptance limits and could not accept additional waste shipments in 2016.
- b. Continued remedial activities West of South Street for the Groundwater, Surface Water and Former Mill Tailrace Remedial Actions.
- c. Continued preparation of a report from the visual inspection and shape measurements of the culvert in September 2016.
- d. Continued preparation of a report from the annual monitoring of the surface water and groundwater at the site in August and September 2016.
- e. Continued communications and correspondence with property owners at Lewis Pond to seek access for work required as part of the sediment and floodplain soil remedial action.
- f. A project progress meeting with representatives from USEPA, MassDEP, Town of Walpole and the Settling Defendants was conducted on January 25, 2017 at the Site Construction Trailer.

2. Summary of results of sampling, tests and all other data received or generated:

- a. None this reporting period.

3. Activities planned for the next month and schedule update:

- a. Continue the preparation of a report from the annual monitoring of the surface water and groundwater at the site in August and September 2016.
- b. Continue preparation of a report from the visual inspection and shape measurements of the culvert in September 2016.
- c. Continue implementation of the Remedial Action for the soil remedy, East of South Street.
- d. Continue implementation of the Remedial Action for the Groundwater and Surface Water remedy, West of South Street.
- e. Continue communications and correspondence with property owners at Lewis Pond to seek access for work required as part of the sediment and floodplain soil remedial action.

MONTHLY DESIGN PROGRESS REPORT No. 79
BLACKBURN & UNION PRIVILEGES SUPERFUND SITE
For January 2017

- f. A project progress meeting with representatives from USEPA, MassDEP, Town of Walpole and the Settling Defendants is scheduled for March 2, 2017 at the Site Construction Trailer.
- 4. Delays encountered or anticipated that may affect the future schedule for implementation of the work and associated mitigation efforts:**
- a. Off-site waste transport to the Waste Management Turnkey facility in Rochester, NH from the Soil Remedial Action (East of South Street) and the Groundwater Remedial Action (West of South Street) was delayed and deferred until January 2017 due to the disposal facility reaching its annual permit cap for receipt of waste during December 2016. Alternate facilities to accept waste were either similarly not accepting waste or infeasible due to transport distance. Waste shipment from the Site to the Waste Management Turnkey facility resumed in January 2017.
- 5. Work plan or schedule modifications proposed to USEPA or approved by USEPA:**
- a. None this reporting period.
- 6. Activities undertaken in support of the Community Relations Plan during the previous month and planned for the following month:**
- a. The Settling Defendants will continue to support USEPA in its communications with the local residents and other stakeholders relative to remedy design considerations and remedial action implementation.
 - b. Access discussions with individual property owners will continue to obtain access necessary for implementation of the Lewis Pond remedial action.
 - c. Consistent with the January 13, 2015 USEPA conditional approval of the Revised Draft 100% Remedial Design Report – Sediment and Floodplain Soil, progress on securing access for the Lewis Pond remedial action are summarized in a table and figure provided as attachments to this monthly report.

**MONTHLY DESIGN PROGRESS REPORT No. 79
BLACKBURN & UNION PRIVILEGES SUPERFUND SITE
For January 2017**

ATTACHMENTS

**Table 1 - Property Summary and Access Agreement Status:
Lewis Pond Remedial Action**

Figure 1 - Access Agreement Plan: Lewis Pond Remedial Action

Table 1 - Property Summary and Access Agreement Status: Lewis Pond Remedial Action
Blackburn Union Privileges Superfund Site
Walpole, Massachusetts

Current Assessor's Map	Lot	Owner	Contact	Street Address	Mailing Address	Phone Number	Book / Page	Description	Accessed lot for RD	RD agreement with current owner? (date)	Date of Last Contact	Type of Last Contact	RA Agreement? (date)
33	21	TMC 100 Elm, LLC	Michael K. Manzo	100 Elm Street	The Manzo Company, LLC 53 State Street Boston, MA 02109 mailing address: 200 Wheeler Road, Ste 210 Burlington, MA 01803 cc on all correspondence: Paul S. Samson Riemer & Braunstein LLP Three Center Plaza Boston, MA 02108	617-807-0963, ext. 702 mobile: 617-763-2402 mkmanzo@manzocompany.com	LCC 12/8673	Business	Yes	Yes - 6/11/2012	2/8/2017	email from	No
33	359	TMC 100 Elm, LLC	Michael Manzo	100 Elm Street	(See above)	(See above)	LCH/8673	Parking lot adjacent to north side of L.P.	Yes	Yes - 6/11/2012	2/8/2017	email from	No
33	340	David John Realty LLC	John Orfanides, Work Force	1167 Main Street	1167 Main Street Walpole, MA 02081	(unknown)	14099/ 548	Business	Yes	Yes - 9/29/2011	9/30/2015	Access Agreement signed	9/30/2015
33	342	Patrick F. & Rose Marie Doherty (Patrick Deceased)	Rose Marie Doherty	1121 Main Street	1121 Main Street Walpole, MA 02081	(508) 668-1825 (508) 668-1312 (call from this number)	5473/ 651	Residence	Yes	Yes - 9/14/2011	9/29/2015	Access Agreement signed	9/29/2015
33	343	Rita M. Kalcos (Rita McDonough)	Rita McDonough	1117 Main Street	1117 Main Street Walpole, MA 02081	617-922-1069 (cell)	24466/ 511	Residence	Yes	Yes - 9/13/2011	11/20/2015	Access Agreement signed	11/18/2015
33	344	William & Alison Fezzie	William and Alison Fezzie	1109 Main Street	1109 Main Street Walpole, MA 02081	(508) 454-5072 bfezzie@gmail.com	17175/ 559	Residence	Yes	Yes - 10/13/2011	11/1/2015	Access Agreement signed	11/1/2015
33	345	S Andrew & Kimberly M Kasper	Andrew and Kimberly Kasper	1101 Main Street	1101 Main Street Walpole, MA 02081	(508) 668-0007	15281/ 278	Residence	Yes	Yes - 9/30/2011	11/3/2015	Access Agreement signed	11/3/2015
33	346	James Maguire and Jennifer Lynn Lightbody	James Maguire and Jennifer Lightbody	1089 Main Street	1089 Main Street Walpole, MA 02081	(508) 734-5076 (unconfirmed)	23070/ 310	Residence	Yes	Yes - 11/4/2011	2/15/2016	Access Agreement signed	2/16/2016
33	347	James E Cherella	James Cherella	1085 Main Street	1085 Main Street Walpole, MA 02081	(508) 668-0870 (510) 742-8900 (called from this #)	8954/ 54	Residence	Yes	Yes - 9/14/2011	9/29/2015	Access Agreement signed	9/29/2015
33	348.1	Herbert Jacobs	Herbert Jacobs	1083 Main Street	37 Elizabeth Circle Framingham, MA 01702	508-875-2504 herbertmjacobs@gmail.com	22252/ 424	Residence / Condo	Yes	No	10/14/2015	Access Agreement signed	10/14/2015
33	348.2	Byblos Investments International, LLC	Charles M. Badaoui	1081 Main Street	549-551 Boylston St., Unit 501 Boston, MA 02116	(617) 968-9061	18925/ 252	Residence / Condo	Yes	No	10/7/2015	Access Agreement signed	10/7/2015
33	349	1075 Main Street, LLC Eric Aquilio	Jacqueline Aquilio	1075 Main Street	1075 Main Street Walpole, MA 02081	Raymond Bower (Owner of Flowers and More) (508) 668-5222 property owner: Eric Aquilio, 781-769-4040 jkaquilio@aol.com	25292/ 183	Business	Yes	Yes - 8/30/2012	1/3/2017	mailed check via UPS	12/19/2016


Table 1 - Property Summary and Access Agreement Status: Lewis Pond Remedial Action
Blackburn Union Privileges Superfund Site
Walpole, Massachusetts

Current Assessor's Map	Lot	Owner	Contact	Street Address	Mailing Address	Phone Number	Book / Page	Description	Accessed lot for RD	RD agreement with current owner? (date)	Date of Last Contact	Type of Last Contact	RA Agreement? (date)
33	350	Allenwood, LLC	John Jacob	1065 Main Street	John G. Jacob Allenwood, LLC 1065 Main Street Walpole, MA 02081	(508) 660-5405 (home) 781-414-9454 (cell) jjacob6960@msn.com	24603/ 435	Business	Yes	Yes - 9/29/2012	7/15/2016	Access Agreement signed	7/1/2016
33	351	Sonia L Shaw Trust / Shaw Norfolk Realty Trust	Sonia Shaw	1057 Main Street	57 Grouse Ln Woodbridge, CT 06525	(203) 397-2008 Nancy Shaw (daughter) email: nancyshaw@yahoo.com	14558/ 73	Apartment building	Yes	Yes - 10/15/2012	1/17/2017	Access Agreement signed	(Signed copy reportedly in mail at time of table preparation)
33	353	Brian D Cecca	Brian Cecca	1051 Main Street	(NOT CURRENT ADDRESS) 1096 Main Street, Walpole, Massachusetts 02081	781-255-5500 cecca1@mac.com	12491/406	Residence	Yes	Yes - 1/23/2012	12/17/2015	Access Agreement signed	12/17/2015
33	357	Epiphany Episcopal Church	Rev. Bailey O. Whitbeck	62 Front Street	Epiphany Parish of Walpole c/o Rev. Bailey O. Whitbeck 62 Front Street Walpole, MA 02081 email Peter DiPasca with all corresp.	508-668-2353 email: dipascap@yahoo.com	4674/18-9	Church	Yes	Yes - 11/16/2011	12/13/2015	Access Agreement signed	12/13/2015
33	358	Epiphany Episcopal Church	Rev. Bailey O. Whitbeck	62 Front Street	Epiphany Parish of Walpole c/o Rev. Bailey O. Whitbeck 62 Front Street Walpole, MA 02081 email Peter DiPasca with all corresp.	508-668-2353 email: dipascap@yahoo.com	4674/18-9	Church	Yes	Yes - 11/16/2011	12/13/2015	Access Agreement signed	12/13/2015
33	362.1	Elizabeth Lasala	Elizabeth Lasala	44 Riverview Place	44 Riverview Place, Unit 2 Walpole, MA 02081 official correspondence to: Riverview Place Condo Trust c/o Elizabeth Lasala/Jason Kirby 42 and 44 Riverview Place	617-943-4192	20282/500	Residence / Condo	Yes	Yes - 4/10/2012	1/30/2017	discussion with EPA	No
33	362.2	Jason Kirby	Jason Kirby	42 Riverview Place	42 Riverview Place Walpole, MA 02081	(617) 749-7462 jason.kirby30@yahoo.com	21601/194	Residence / Condo	Yes	No	1/30/2017	discussion with EPA	No
33	360	Harcovitz, Charles A.	Harcovitz, Charles A.	26-28 Riverview Place	26-28 Riverview Place Walpole, MA 02081		LCC/4136	Residence	Yes	Yes - 8/23/2011	2/7/2017	email from (forwarded)	No
33	361	Harcovitz, Charles A.	Harcovitz, Charles A.	30-32 Riverview Place	28 Riverview Place Walpole, MA 02081		LCC141363	Residence	Yes	Yes - 8/23/2011	2/7/2017	email from (forwarded)	No
33	363	Sansone, Richard	Richard Sansone	46 Riverview Place	46 Riverview Place Walpole, MA 02081	508-566-0246 email: sansonefab@aol.com	32206/191	Residence	Yes	No	1/18/2017	email exchange	No
-	-	MBTA	Tom Cox Patricia Barrett	(MBTA easement - Riverview)	-	Tom Cox: 617-316-1670 (office)	-	Rail easement	No - but sampling on another lot	No	1/23/2017	emails	No



- Notes:
1. Map of parcels obtained from MassGIS.
 2. The property boundaries shown are appropriate for schematic purposes only. This map shall not be substituted for a legal property boundary survey or for the Town of Walpole tax assessor map.
 3. The Assessor's Map and Lot ID are presented for each property, along with the owner's last name and the name of the business at the property (in quotes) where applicable.
 4. Duplexes/condominiums with separate owners are present on Lot 33-348 and Lot 33-362.

Ownership of Lot 33-364, and the land beneath the Neponset River (i.e. Lewis Pond), is assumed to be held by the owners of abutting properties. Property lines of abutters generally extend to centerline of the Neponset River.

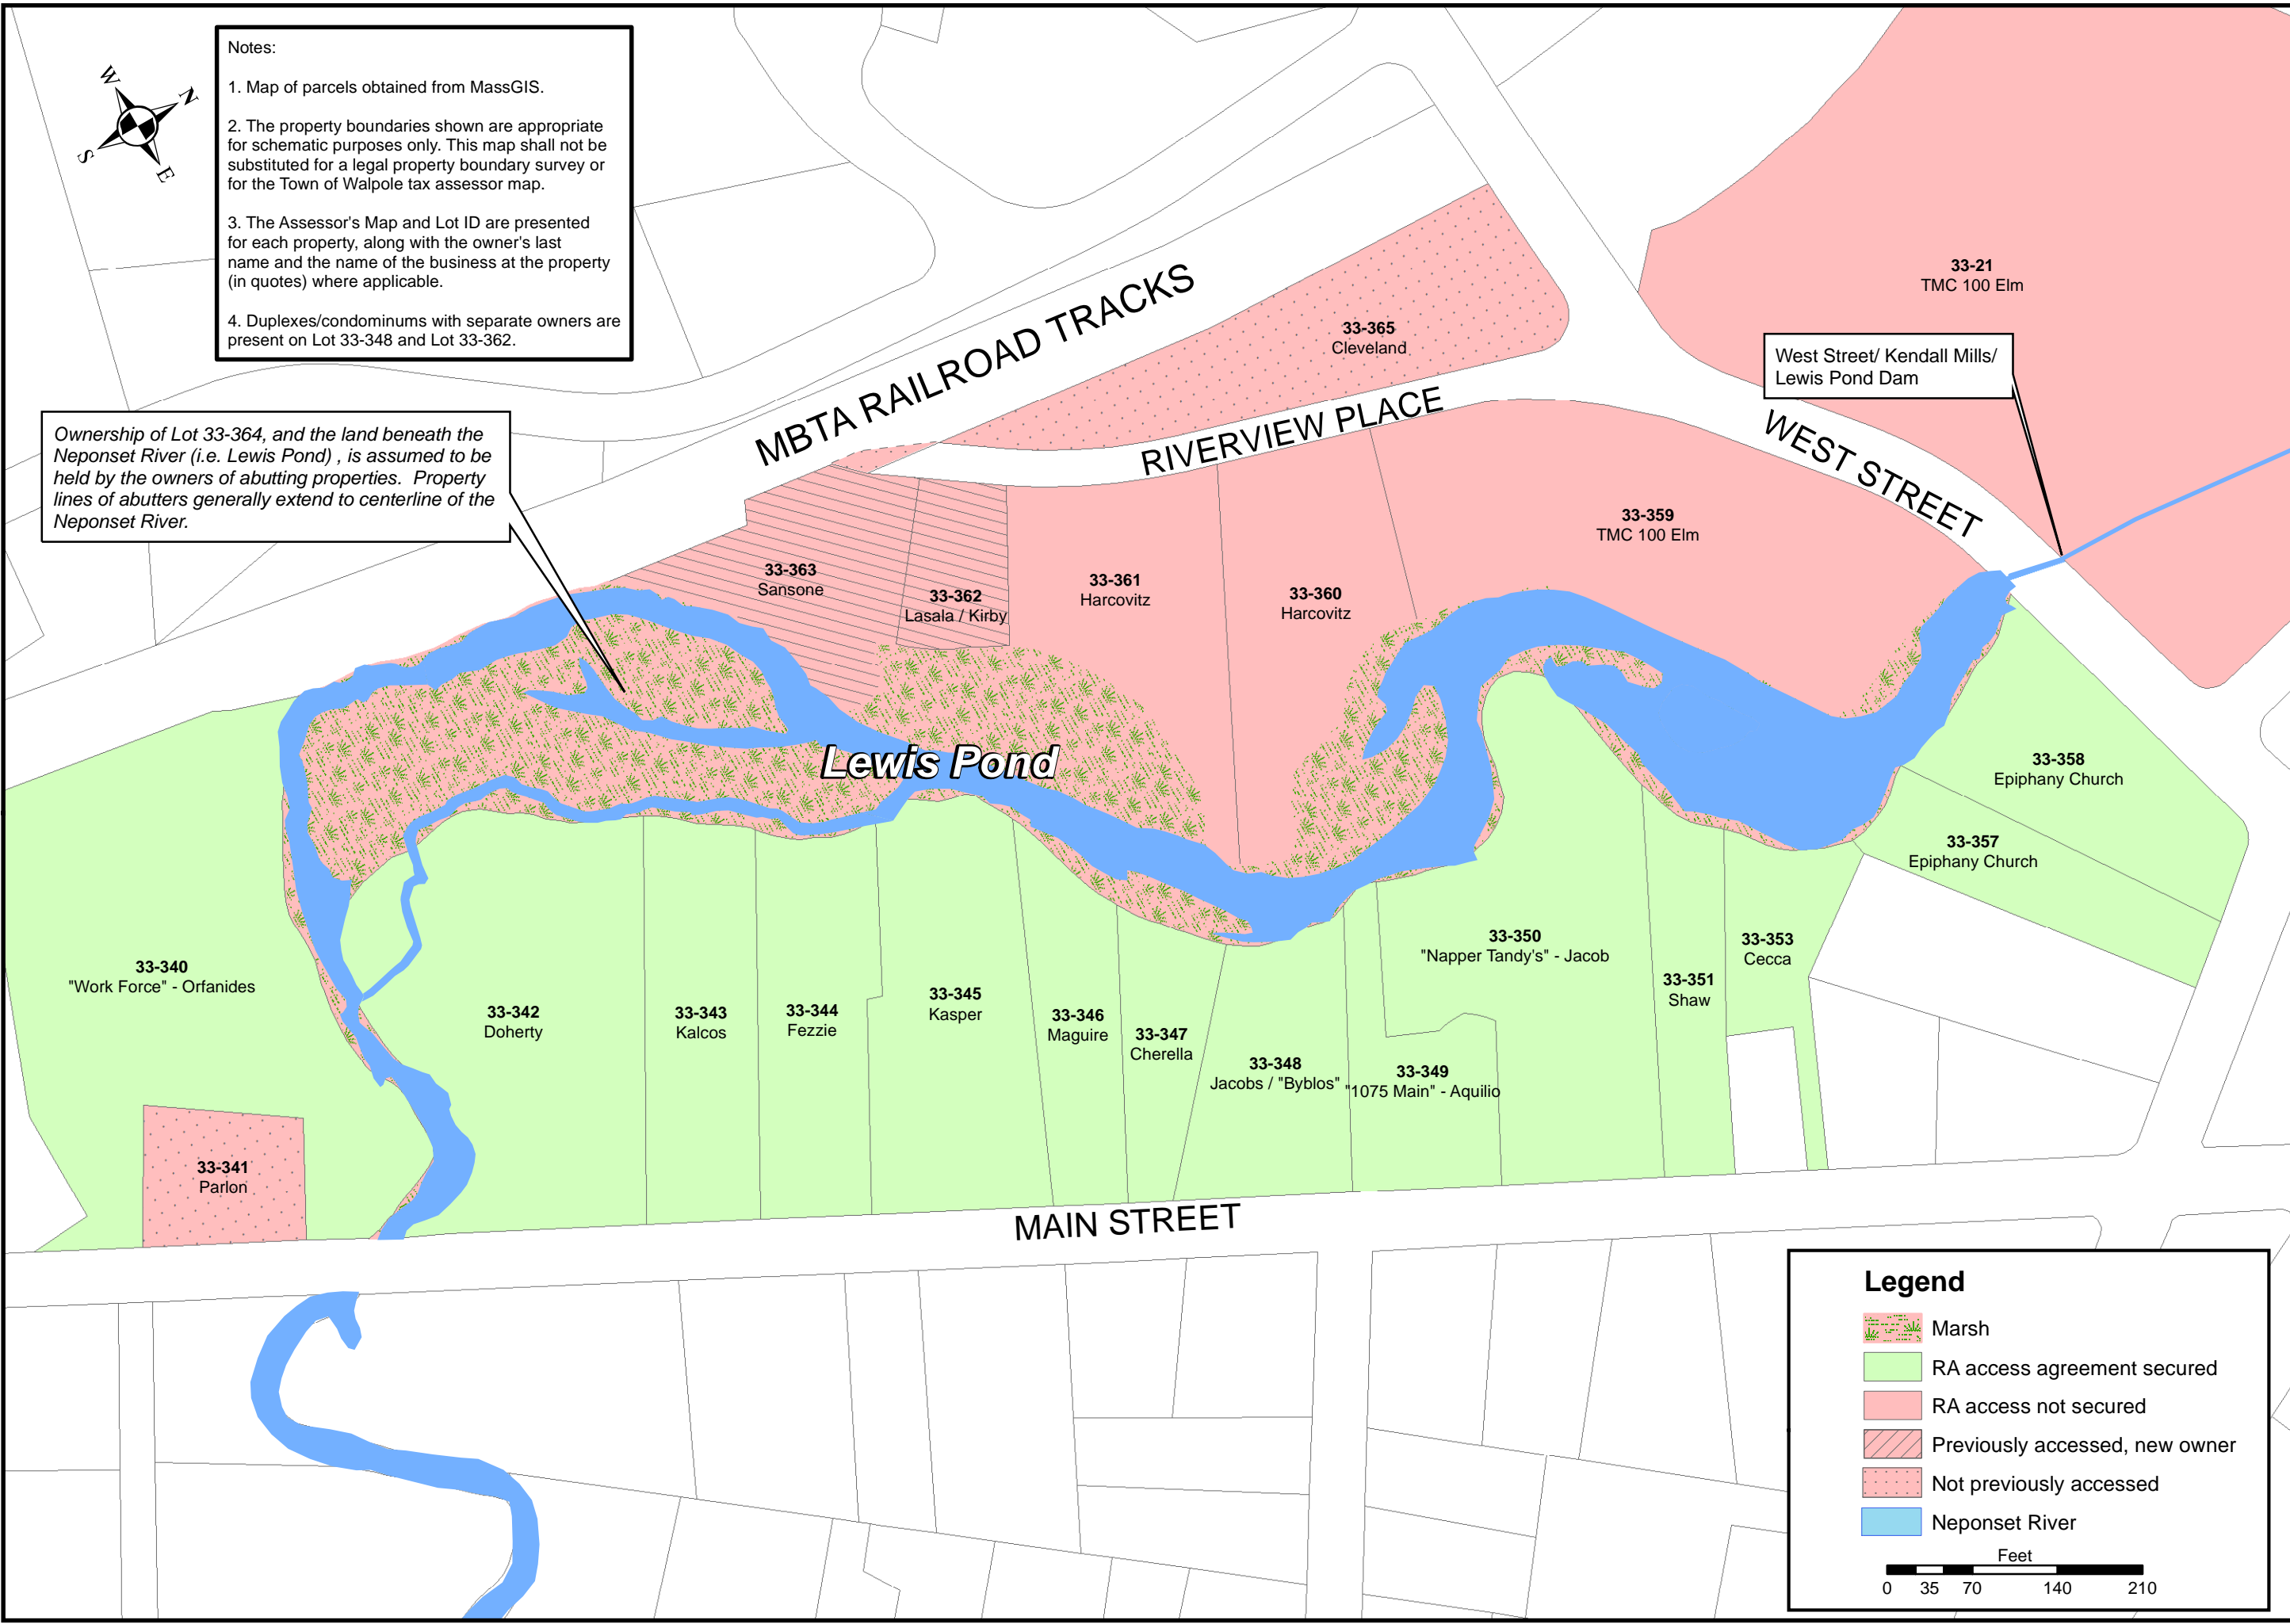

Legend

- Marsh
- RA access agreement secured
- RA access not secured
- Previously accessed, new owner
- Not previously accessed
- Neponset River

Feet

0 35 70 140 210

980 WASHINGTON ST. | SUITE 325
DEDHAM, MA 02026
781.251.0200 | www.woodardcurran.com

WOODARD & CURRAN

COMMITMENT & INTEGRITY DRIVE RESULTS

ACCESS AGREEMENT PLAN:
LEWIS POND REMEDIAL ACTION

**DRAFT - FOR DISCUSSION
PURPOSES ONLY**

BLACKBURN & UNION PRIVILEGES
SUPERFUND SITE
WALPOLE, MA

JOB NO.: 223203

DRAWN BY: RDS

DATE: February 9, 2017

FIGURE 1