



August 9, 2017

Sent Via Electronic Mail Only

Mr. Richard Fisher
USEPA Project Coordinator
Environmental Protection Agency – Region 1, New England
Five Post Office Square, Suite 100
Boston, MA 02109-3912

**Subject: Monthly Design Progress Report No. 85 – July 2017
Blackburn & Union Privileges Superfund Site
Walpole, MA**

Dear Mr. Fisher:

This Monthly Progress Report is submitted to United States Environmental Protection Agency (USEPA) and Massachusetts Department of Environmental Protection (MassDEP) in compliance with reporting requirements (Section XI, paragraph 31) of the Consent Decree, Civil Action No. 1:10-cv-11263 for the Blackburn & Union Privileges Superfund Site located in Walpole, Massachusetts. This Report covers the period from July 1 - 31, 2017, and is submitted on behalf of the Settling Defendants to the Consent Decree.

Please contact one of the designated Project Coordinators (David Kelley 774.284.2207 or Paul Bucens 617.899.0354) should you have any questions concerning this Report.

Sincerely,

Eric E. Hultstrom
Woodard & Curran – Supervising Contractor

Attachment

CC: Paul Craffey, MassDEP
Robin Chapell – Town of Walpole
David Kelley – Covidien (Project Coordinator)
Paul Bucens – W.R. Grace & Co.- Conn. (Project Coordinator)
Clayton Smith – de maximis
Sol Feldman, Esq.

**MONTHLY DESIGN PROGRESS REPORT No. 85
BLACKBURN & UNION PRIVILEGES SUPERFUND SITE
For July 2017**

Report Date: August 9, 2017

This Monthly Progress Report is submitted to the U.S. Environmental Protection Agency (USEPA) and Massachusetts Department of Environmental Protection (MassDEP) documenting the activities completed during the month of July 2017 at the Blackburn & Union Privileges Superfund Site.

- 1. Activities that have been taken toward achieving compliance with the Consent Decree (including work plans, plans and other deliverables completed and submitted to USEPA/MassDEP):**
 - a. On July 6, 2017, a project progress meeting with representatives from USEPA and the Settling Defendants was conducted at the Site Construction Trailer.
 - b. On July 18, 2017, submitted to the USEPA, a letter providing details of the 2017 surface water and groundwater monitoring to be conducted at the site.
 - c. On July 19, 2017, submitted to the USEPA, a monitoring report from the spring 2017 post-restoration vegetation monitoring associated with the restored wetland area East of South Street (at the base of the SB14/15 Area).
 - d. Continued remedial activities West of South Street for the Groundwater and Surface Water remedy.
 - e. Continued communications and correspondence with property owners at Lewis Pond to seek access for work required as part of the sediment and floodplain soil remedial action.
- 2. Summary of results of sampling, tests and all other data received or generated:**
 - a. None this reporting period.
- 3. Activities planned for the next month and schedule update:**
 - a. Continue implementation of the Remedial Action for the Groundwater and Surface Water remedy, West of South Street.
 - b. Continue communications and correspondence with property owners at Lewis Pond to seek access for work required as part of the sediment and floodplain soil remedial action.
 - c. Continue preparation of a report from the visual inspection of the culvert on June 27, 2017.
 - d. Weather and flow conditions permitting, conduct a detailed visual inspection and shape measurements of the culvert.
 - e. A project progress meeting with representatives from USEPA, MassDEP, Town of Walpole, and the Settling Defendants is scheduled for September 14, 2017 at the Site Construction Trailer.
- 4. Delays encountered or anticipated that may affect the future schedule for implementation of the work and associated mitigation efforts:**
 - a. None this reporting period.

**MONTHLY DESIGN PROGRESS REPORT No. 85
BLACKBURN & UNION PRIVILEGES SUPERFUND SITE
For July 2017**

5. Work plan or schedule modifications proposed to USEPA or approved by USEPA:

- a. None this reporting period.

6. Activities undertaken in support of the Community Relations Plan during the previous month and planned for the following month:

- a. The Settling Defendants will continue to support USEPA in its communications with the local residents and other stakeholders relative to remedy design considerations and remedial action implementation.
- b. Access discussions with individual property owners will continue to obtain access necessary for implementation of the Lewis Pond remedial action.
- c. Consistent with the January 13, 2015 USEPA conditional approval of the Revised Draft 100% Remedial Design Report – Sediment and Floodplain Soil, progress on securing access for the Lewis Pond remedial action are summarized in a table and figure provided as attachments to this monthly report.

**MONTHLY DESIGN PROGRESS REPORT No. 85
BLACKBURN & UNION PRIVILEGES SUPERFUND SITE
For July 2017**

ATTACHMENTS

**Table 1 - Property Summary and Access Agreement Status:
Lewis Pond Remedial Action**

Figure 1 - Access Agreement Plan: Lewis Pond Remedial Action

Table 1 - Property Summary and Access Agreement Status: Lewis Pond Remedial Action
Blackburn Union Privileges Superfund Site
Walpole, Massachusetts

Current Assessor's		Owner	Contact	Street Address	Mailing Address	Phone Number	Book / Page	Description	Accessed lot for RD sampling?	RD agreement with current owner? (date)	Date of Last Contact	Type of Last Contact	RA Agreement? (date)
Map	Lot												
33	21	TMC 100 Elm, LLC	Michael K. Manzo	100 Elm Street	The Manzo Company, LLC 53 State Street Boston, MA 02109 mailing address: 200 Wheeler Road, Ste 210 Burlington, MA 01803 cc on all correspondence: Paul S. Samson Riemer & Braunstein LLP Three Center Plaza Boston, MA 02108	617-807-0963, ext. 702 mobile: 617-763-2402 mkmanzo@manzocompany.com	LCC 12/8673	Business	Yes	Yes - 6/11/2012	5/30/2017	email to/from	No
33	359	TMC 100 Elm, LLC	Michael Manzo	100 Elm Street	(See above)	(See above)	LCH/8673	Parking lot adjacent to north side of L.P.	Yes	Yes - 6/11/2012	5/30/2017	email to/from	No
33	340	David John Realty LLC	John Orfanides, Work Force	1167 Main Street	1167 Main Street Walpole, MA 02081	(unknown)	14099/ 548	Business	Yes	Yes - 9/29/2011	9/30/2015	Access Agreement signed	9/30/2015
33	342	Patrick F. & Rose Marie Doherty (Patrick Deceased)	Rose Marie Doherty	1121 Main Street	1121 Main Street Walpole, MA 02081	(508) 668-1825 (508) 668-1312 (call from this number)	5473/ 651	Residence	Yes	Yes - 9/14/2011	9/29/2015	Access Agreement signed	9/29/2015
33	343	Rita M. Kalcos (Rita McDonough)	Rita McDonough	1117 Main Street	1117 Main Street Walpole, MA 02081	617-922-1069 (cell)	24466/ 511	Residence	Yes	Yes - 9/13/2011	11/20/2015	Access Agreement signed	11/18/2015
33	344	William & Alison Fezzie	William and Alison Fezzie	1109 Main Street	1109 Main Street Walpole, MA 02081	(508) 454-5072 bfezzie@gmail.com	17175/ 559	Residence	Yes	Yes - 10/13/2011	11/1/2015	Access Agreement signed	11/1/2015
33	345	S Andrew & Kimberly M Kasper	Andrew and Kimberly Kasper	1101 Main Street	1101 Main Street Walpole, MA 02081	(508) 668-0007	15281/ 278	Residence	Yes	Yes - 9/30/2011	11/3/2015	Access Agreement signed	11/3/2015
33	346	James Maguire and Jennifer Lynn Lightbody	James Maguire and Jennifer Lightbody	1089 Main Street	1089 Main Street Walpole, MA 02081	(508) 734-5076 (unconfirmed)	23070/ 310	Residence	Yes	Yes - 11/4/2011	2/15/2016	Access Agreement signed	2/16/2016
33	347	James E Cherella	James Cherella	1085 Main Street	1085 Main Street Walpole, MA 02081	(508) 668-0870 (510) 742-8900 (called from this #)	8954/ 54	Residence	Yes	Yes - 9/14/2011	9/29/2015	Access Agreement signed	9/29/2015
33	348.1	Herbert Jacobs	Herbert Jacobs	1083 Main Street	37 Elizabeth Circle Framingham, MA 01702	508-875-2504 herbertmjacobs@gmail.com	22252/ 424	Residence / Condo	Yes	No (new owner)	10/14/2015	Access Agreement signed	10/14/2015
33	348.2	Byblos Investments International, LLC	Charles M. Badaoui	1081 Main Street	549-551 Boylston St., Unit 501 Boston, MA 02116	(617) 968-9061	18925/ 252	Residence / Condo	Yes	No (new owner)	10/7/2015	Access Agreement signed	10/7/2015
33	349	1075 Main Street, LLC Eric Aquilio	Jacqueline Aquilio	1075 Main Street	1075 Main Street Walpole, MA 02081	Raymond Bower (Owner of Flowers and More) (508) 668-5222 property owner: Eric Aquilio, 781-769-4040 jkaquilio@aol.com	25292/ 183	Business	Yes	Yes - 8/30/2012	1/3/2017	mailed check via UPS	12/19/2016
33	350	Allenwood, LLC	John Jacob	1065 Main Street	John G. Jacob Allenwood, LLC 1065 Main Street Walpole, MA 02081	(508) 660-5405 (home) 781-414-9454 (cell) jjacob6960@msn.com	24603/ 435	Business	Yes	Yes - 9/29/2012	8/8/2016	mailed check via UPS	7/1/2016
33	351	Sonia L Shaw Trust / Shaw Norfolk Realty Trust	Sonia Shaw	1057 Main Street	57 Grouse Ln Woodbridge, CT 06525	(203) 397-2008, soniashaw123@yahoo.com Nancy Shaw (daughter) email: nancyslaw@yahoo.com	14558/ 73	Apartment building	Yes	Yes - 10/15/2012	1/24/2017	mailed check via UPS	1/17/2017


Table 1 - Property Summary and Access Agreement Status: Lewis Pond Remedial Action
Blackburn Union Privileges Superfund Site
Walpole, Massachusetts

Current Assessor's Map Lot		Owner	Contact	Street Address	Mailing Address	Phone Number	Book / Page	Description	Accessed lot for RD sampling?	RD agreement with current owner? (date)	Date of Last Contact	Type of Last Contact	RA Agreement? (date)
33	353	Brian D Cecca	Brian Cecca	1051 Main Street	(NOT CURRENT ADDRESS) 1096 Main Street, Walpole, Massachusetts 02081	781-255-5500 cecca1@mac.com	12491/406	Residence	Yes	Yes - 1/23/2012	12/17/2015	Access Agreement signed	12/17/2015
33	357	Epiphany Episcopal Church	Rev. Bailey O. Whitbeck	62 Front Street	Epiphany Parish of Walpole c/o Rev. Bailey O. Whitbeck 62 Front Street Walpole, MA 02081 email Peter DiPasca with all corresp.	508-668-2353 email: dipascap@yahoo.com	4674/18-9	Church	Yes	Yes - 11/16/2011	12/13/2015	Access Agreement signed	12/13/2015
33	358	Epiphany Episcopal Church	Rev. Bailey O. Whitbeck	62 Front Street	Epiphany Parish of Walpole c/o Rev. Bailey O. Whitbeck 62 Front Street Walpole, MA 02081 email Peter DiPasca with all corresp.	508-668-2353 email: dipascap@yahoo.com	4674/18-9	Church	Yes	Yes - 11/16/2011	12/13/2015	Access Agreement signed	12/13/2015
33	362.1	Elizabeth Lasala	Elizabeth Lasala	44 Riverview Place	44 Riverview Place, Unit 2 Walpole, MA 02081 official correspondence to: Riverview Place Condo Trust c/o Elizabeth Lasala/Jason Kirby 42 and 44 Riverview Place	617-943-4192	20282/500	Residence / Condo	Yes	Yes - 4/10/2012	6/9/2017	EPA access order	6/9/2017 (effective date of access order, as reported to Settling Defendants by EPA counsel)
33	362.2	Jason Kirby	Jason Kirby	42 Riverview Place	42 Riverview Place Walpole, MA 02081	(617) 749-7462 jason.kirby30@yahoo.com	21601/194	Residence / Condo	Yes	No (new owner)	6/9/2017	EPA access order	6/9/2017 (effective date of access order, as reported to Settling Defendants by EPA counsel)
33	360	Harcovitz, Charles A.	Harcovitz, Charles A.	26-28 Riverview Place	26-28 Riverview Place Walpole, MA 02081		LCC/4136	Residence	Yes	Yes - 8/23/2011	6/29/2017	email from	No
33	361	Harcovitz, Charles A.	Harcovitz, Charles A.	30-32 Riverview Place	28 Riverview Place Walpole, MA 02081		LCC141363	Residence	Yes	Yes - 8/23/2011	6/29/2017	email from	No
33	363	Sansone, Richard	Richard Sansone	46 Riverview Place	46 Riverview Place Walpole, MA 02081	508-566-0246 email: sansonefab@aol.com	32206/191	Residence	Yes	No (new owner)	7/21/2017	EPA access order	7/21/2017 (effective date of access order, as reported to Settling Defendants by EPA counsel)
-	-	MBTA	Tom Cox Patricia Barrett	(MBTA easement - Riverview)	-	Tom Cox: 617-316-1670 (office)	-	Rail easement	No - but sampling on another lot	No	3/21/2017	Access Agreement signed	dated 1/27/2017 (fully executed on 3/21/2017)



- Notes:
1. Map of parcels obtained from MassGIS.
 2. The property boundaries shown are appropriate for schematic purposes only. This map shall not be substituted for a legal property boundary survey or for the Town of Walpole tax assessor map.
 3. The Assessor's Map and Lot ID are presented for each property, along with the owner's last name and the name of the business at the property (in quotes) where applicable.
 4. Duplexes/condominiums with separate owners are present on Lot 33-348 and Lot 33-362.

Ownership of Lot 33-364, and the land beneath the Neponset River (i.e. Lewis Pond), is assumed to be held by the owners of abutting properties. Property lines of abutters generally extend to centerline of the Neponset River.

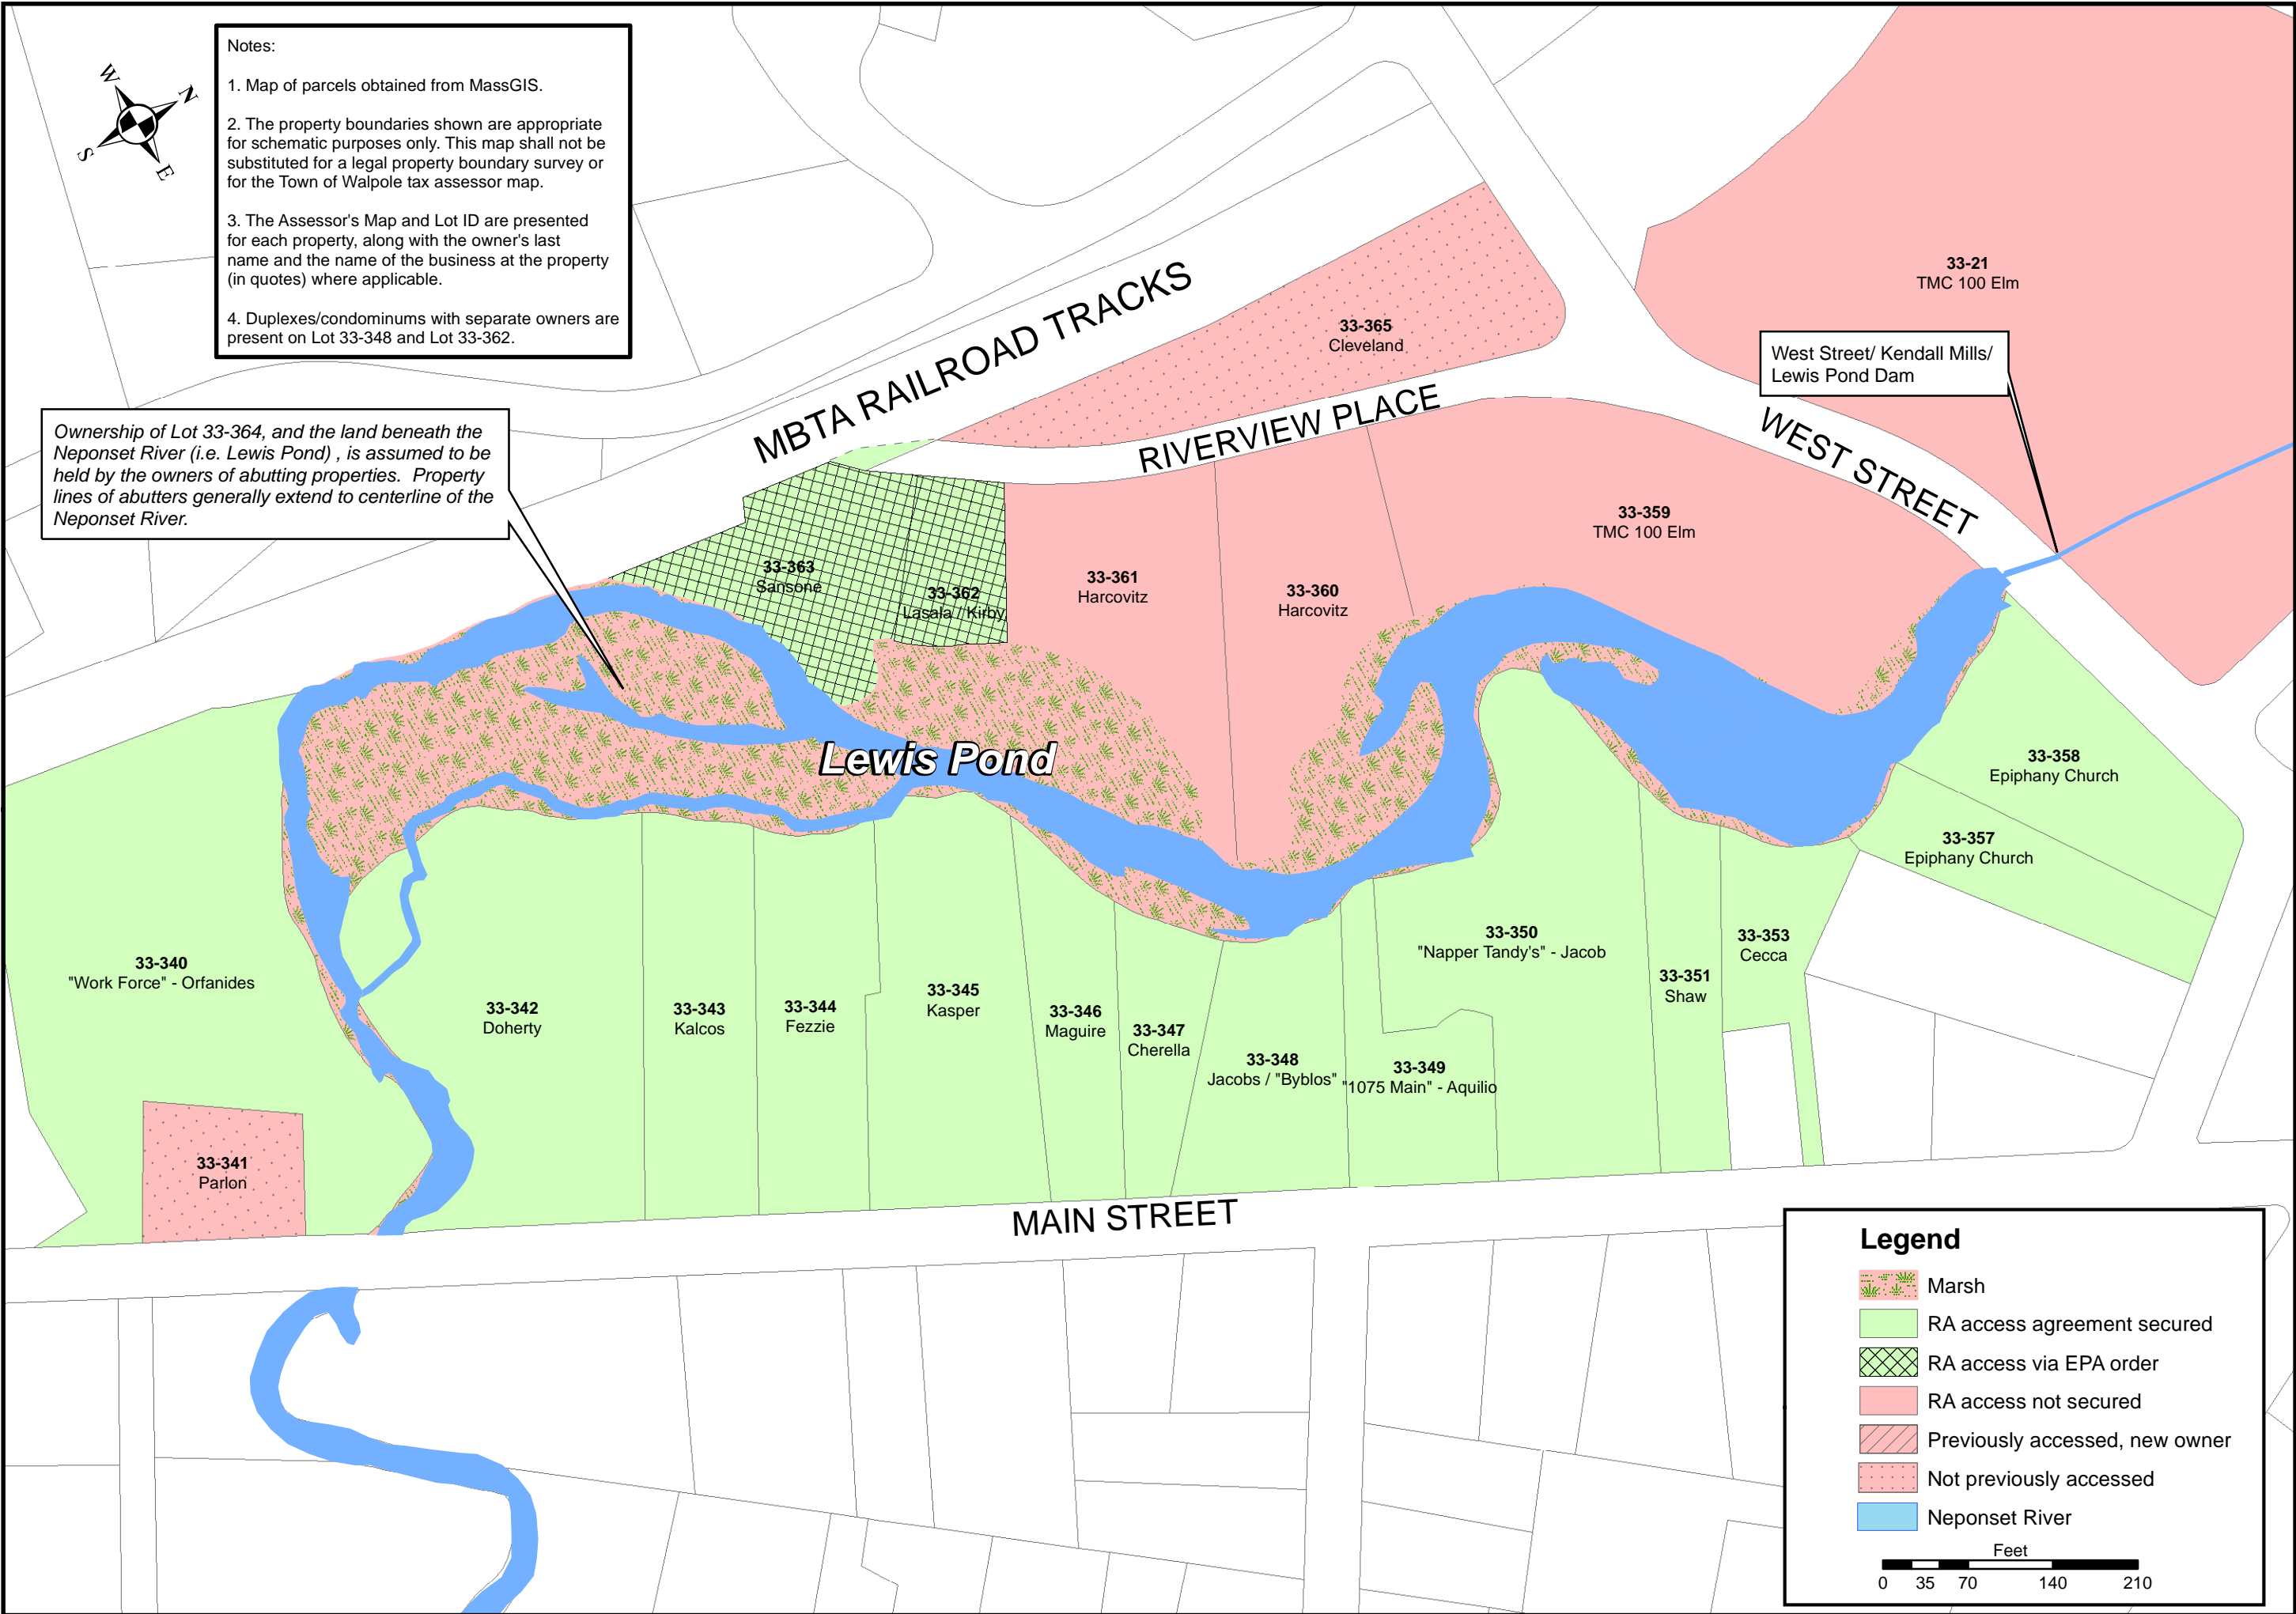

Legend

- Marsh
- RA access agreement secured
- RA access via EPA order
- RA access not secured
- Previously accessed, new owner
- Not previously accessed
- Neponset River

Feet
0 35 70 140 210

ACCESS AGREEMENT PLAN:
LEWIS POND REMEDIAL ACTION
**DRAFT - FOR DISCUSSION
PURPOSES ONLY**

BLACKBURN & UNION PRIVILEGES
SUPERFUND SITE
WALPOLE, MA

JOB NO.: 223203
DRAWN BY: RDS
DATE: August 7, 2017

FIGURE 1



980 WASHINGTON ST. | SUITE 325
DEDHAM, MA 02026
781.251.0200 | www.woodardcurran.com

COMMITMENT & INTEGRITY DRIVE RESULTS