

HORIZONTAL SCALE 1" = 40'
VERTICAL SCALE 1' = 1'

*Proposed Residential
Pleasant Street
Walpole, MA*


*Figure 1
Stopping Sight Distance
Approaching Driveway
from the East*




600 Unicorn Park Drive ▲ Woburn, MA 01801

Phone: 781.932.3201 ▲ Fax: 781.932.3413

www.baysideengineering.com

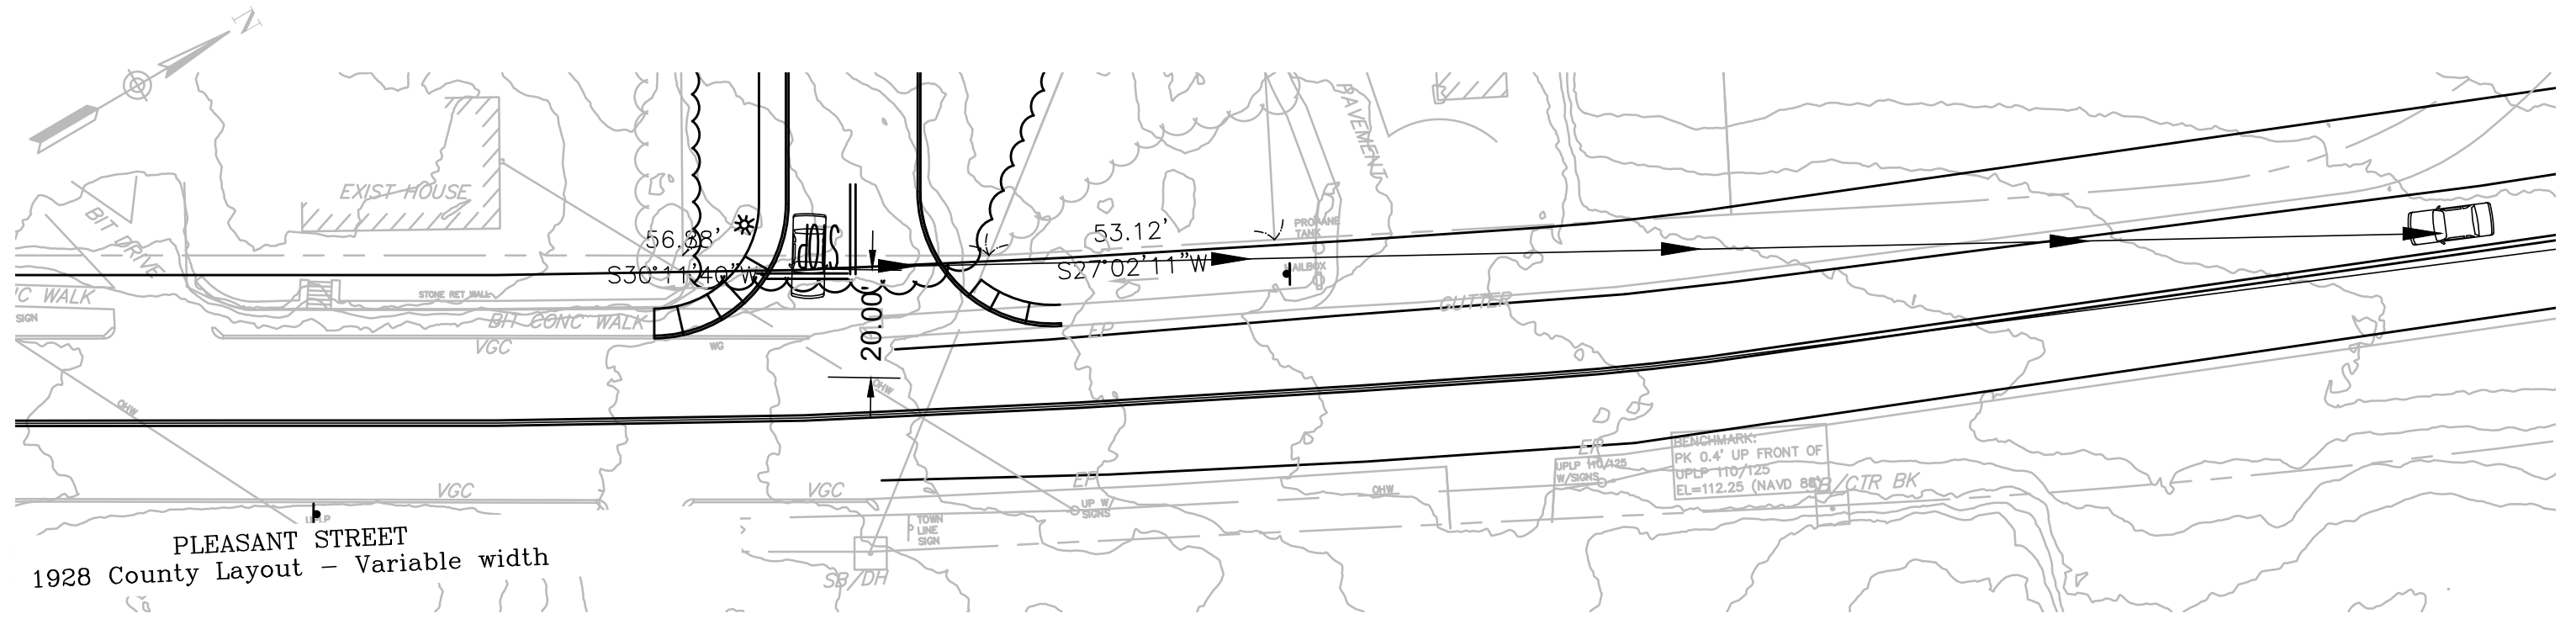

HORIZONTAL SCALE 1" = 40'

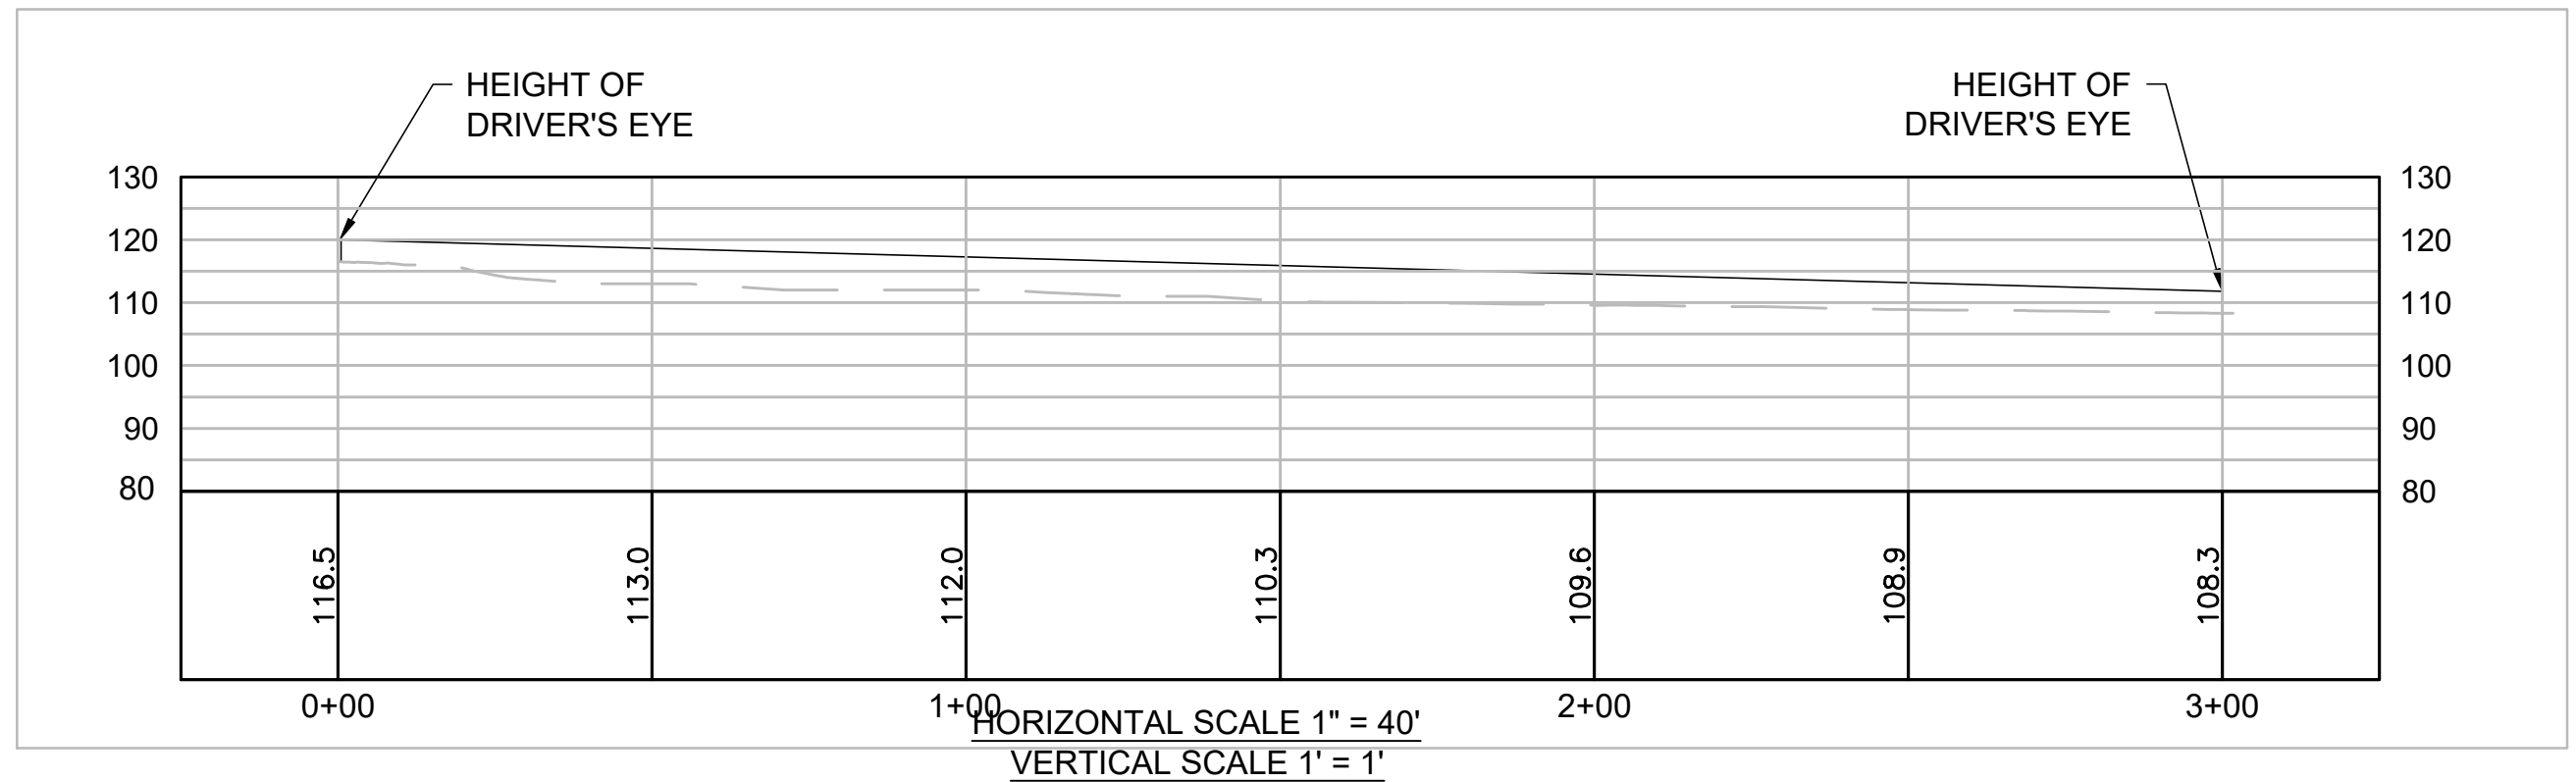

Proposed Residential
Pleasant Street
Walpole, MA



Figure 2
Intersection Sight Distance
Looking East from Driveway



600 Unicorn Park Drive ▲ Woburn, MA 01801

Phone: 781.932.3201 ▲ Fax: 781.932.3413

www.baysideengineering.com

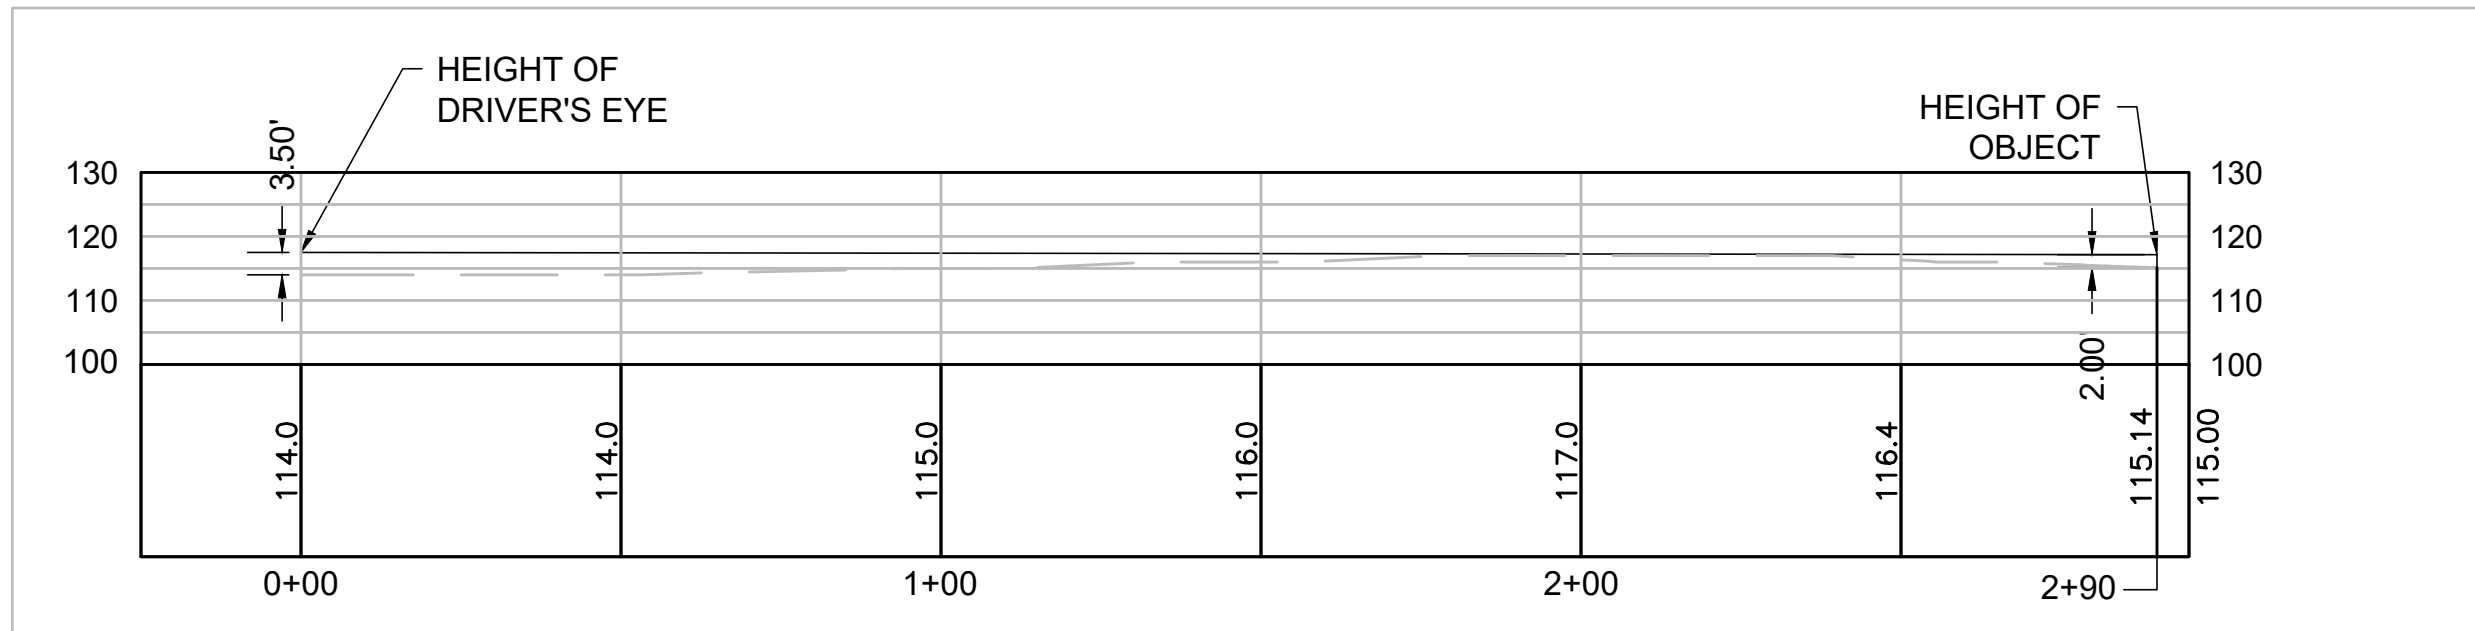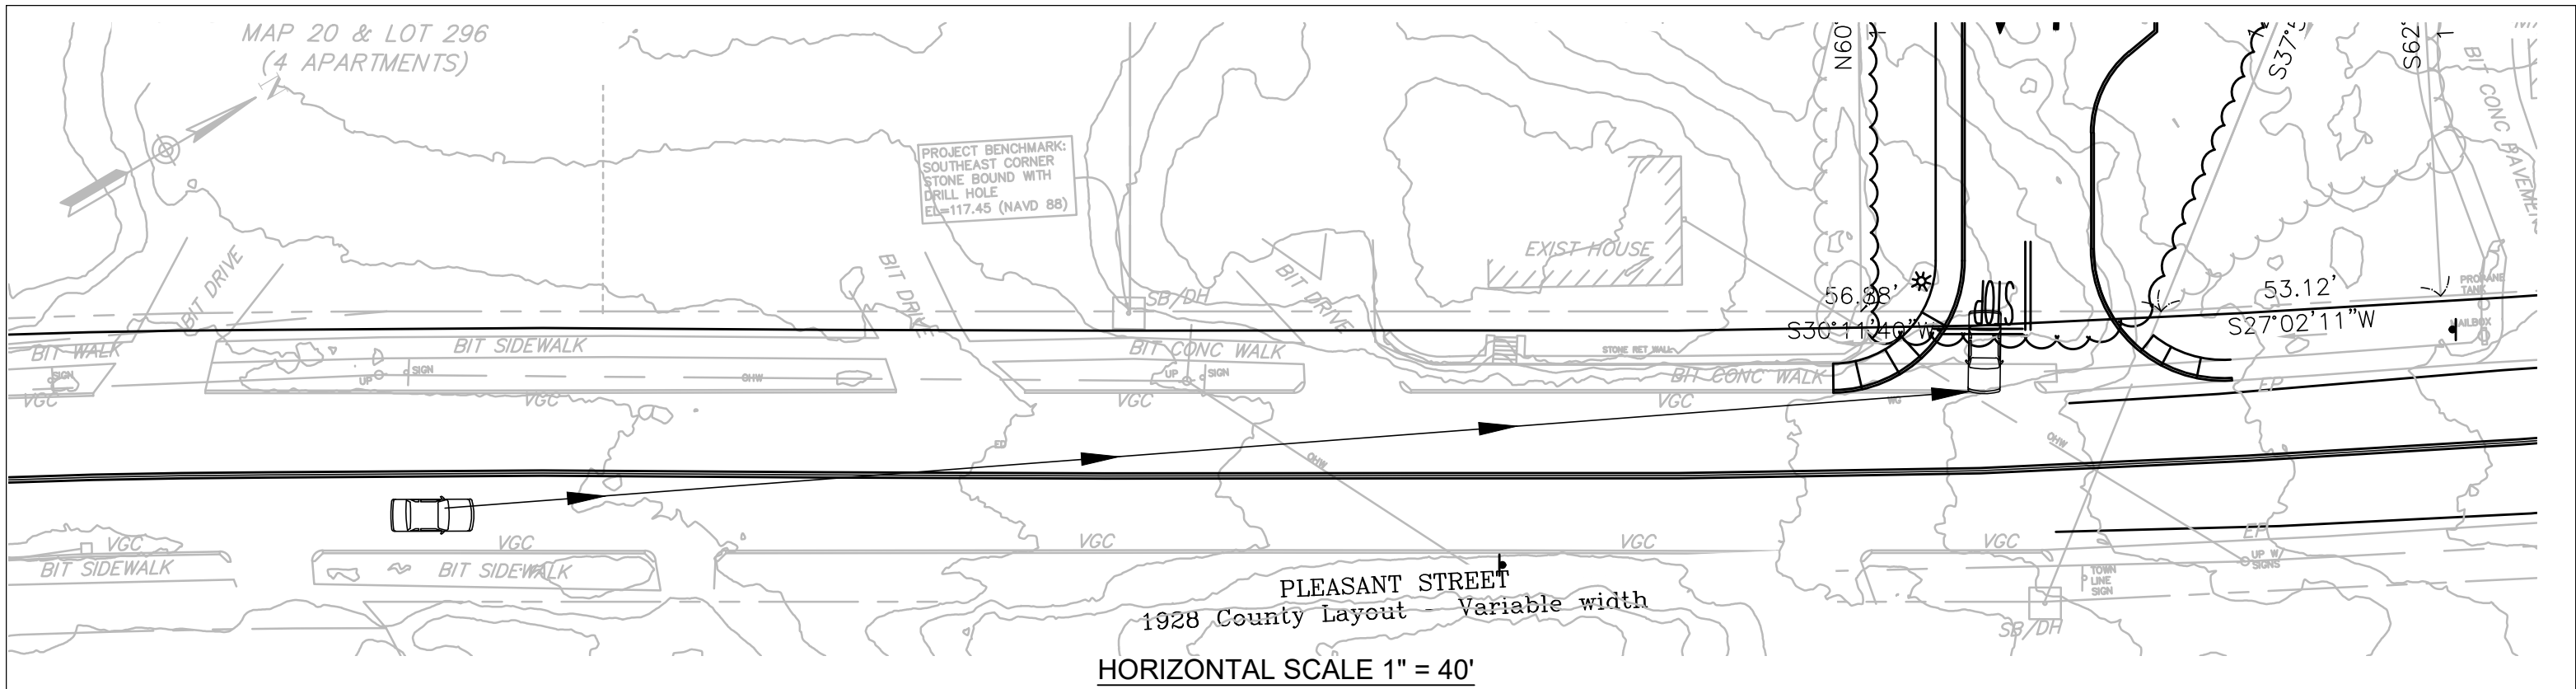

HORIZONTAL SCALE 1" = 40'
VERTICAL SCALE 1' = 1'

*Proposed Residential
Pleasant Street
Walpole, MA*



*Figure 3
Stopping Sight Distance
Approaching Driveway from
the West*



600 Unicorn Park Drive ▲ Woburn, MA 01801

Phone: 781.932.3201 ▲ Fax: 781.932.3413

www.baysideengineering.com

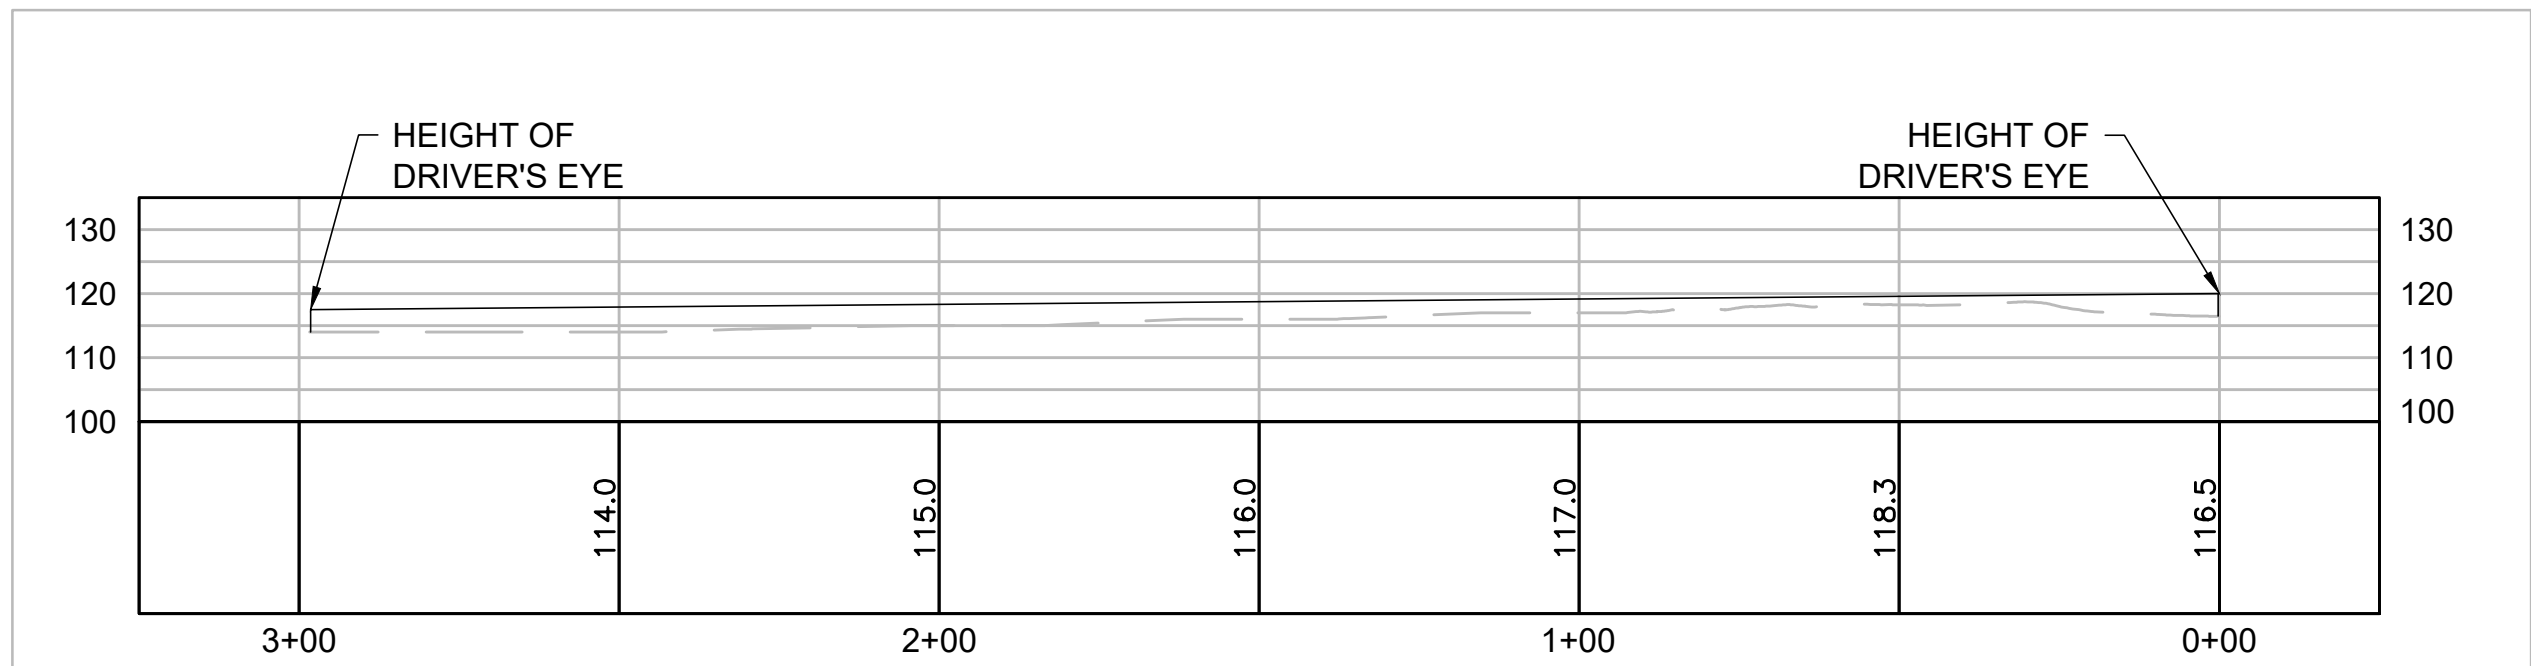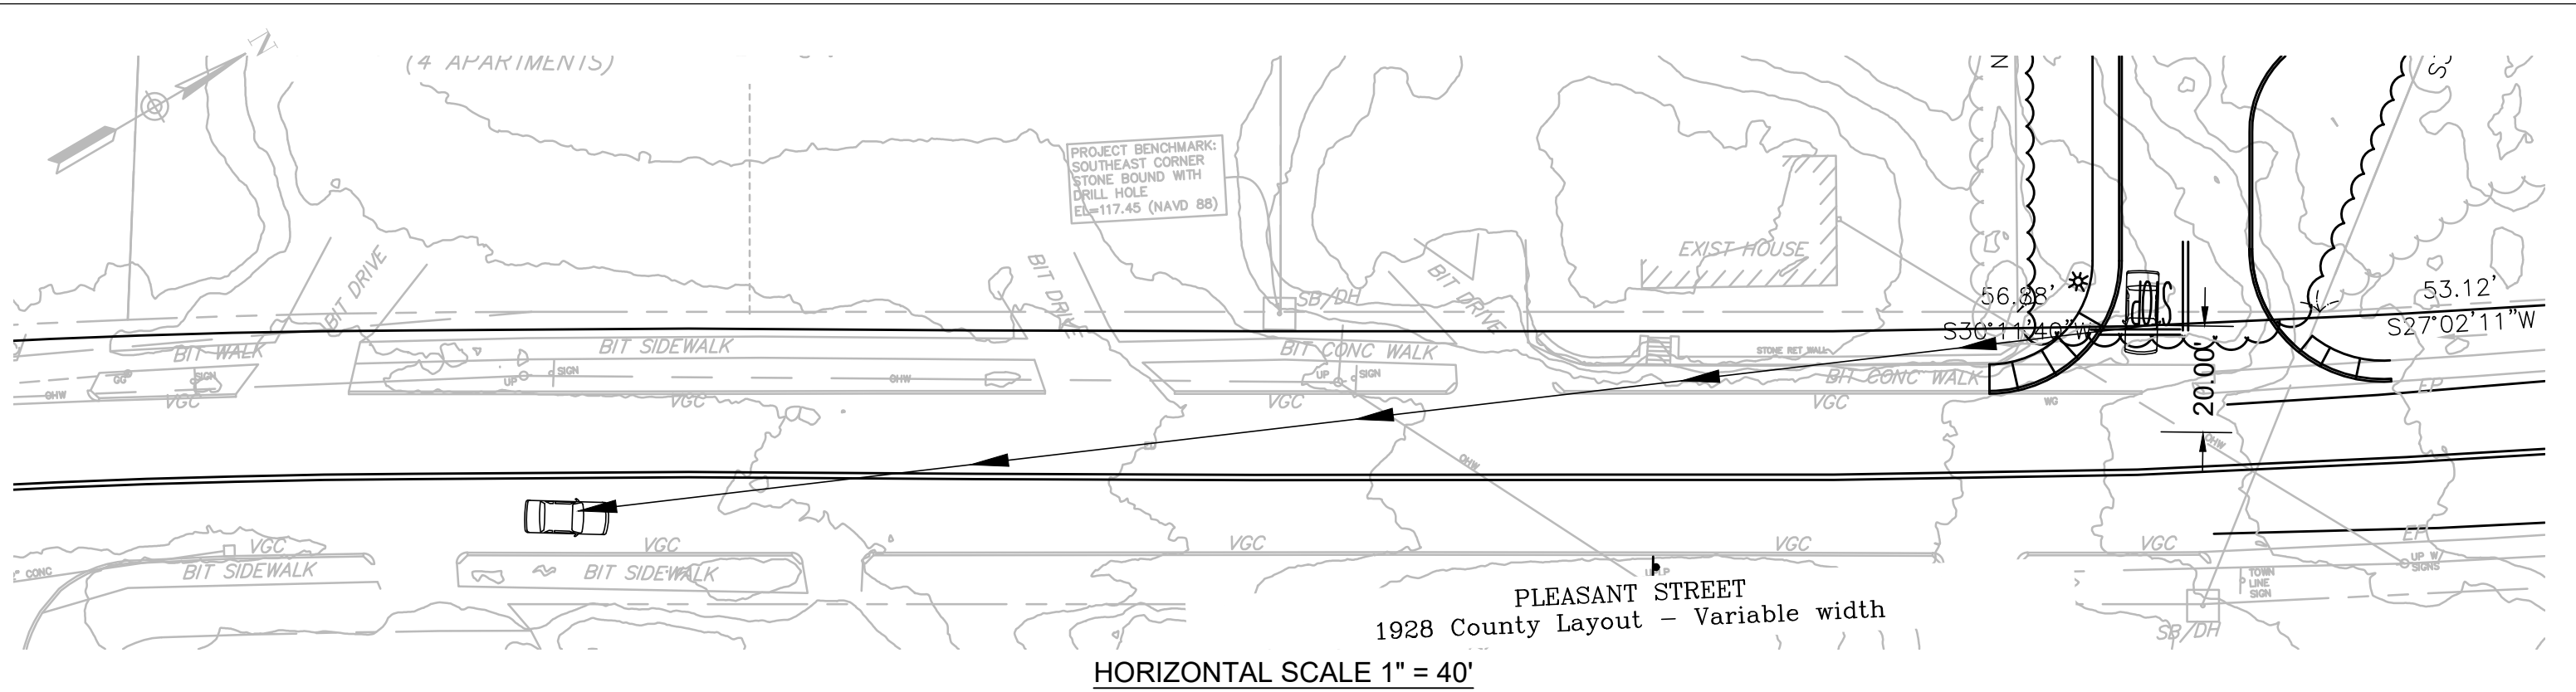

Proposed Residential
 Pleasant Street
 Walpole, MA

Figure 4
 Intersection Sight Distance
 Looking West from Driveway



600 Unicorn Park Drive ▲ Woburn, MA 01801

Phone: 781.932.3201 ▲ Fax: 781.932.3413

www.baysideengineering.com