



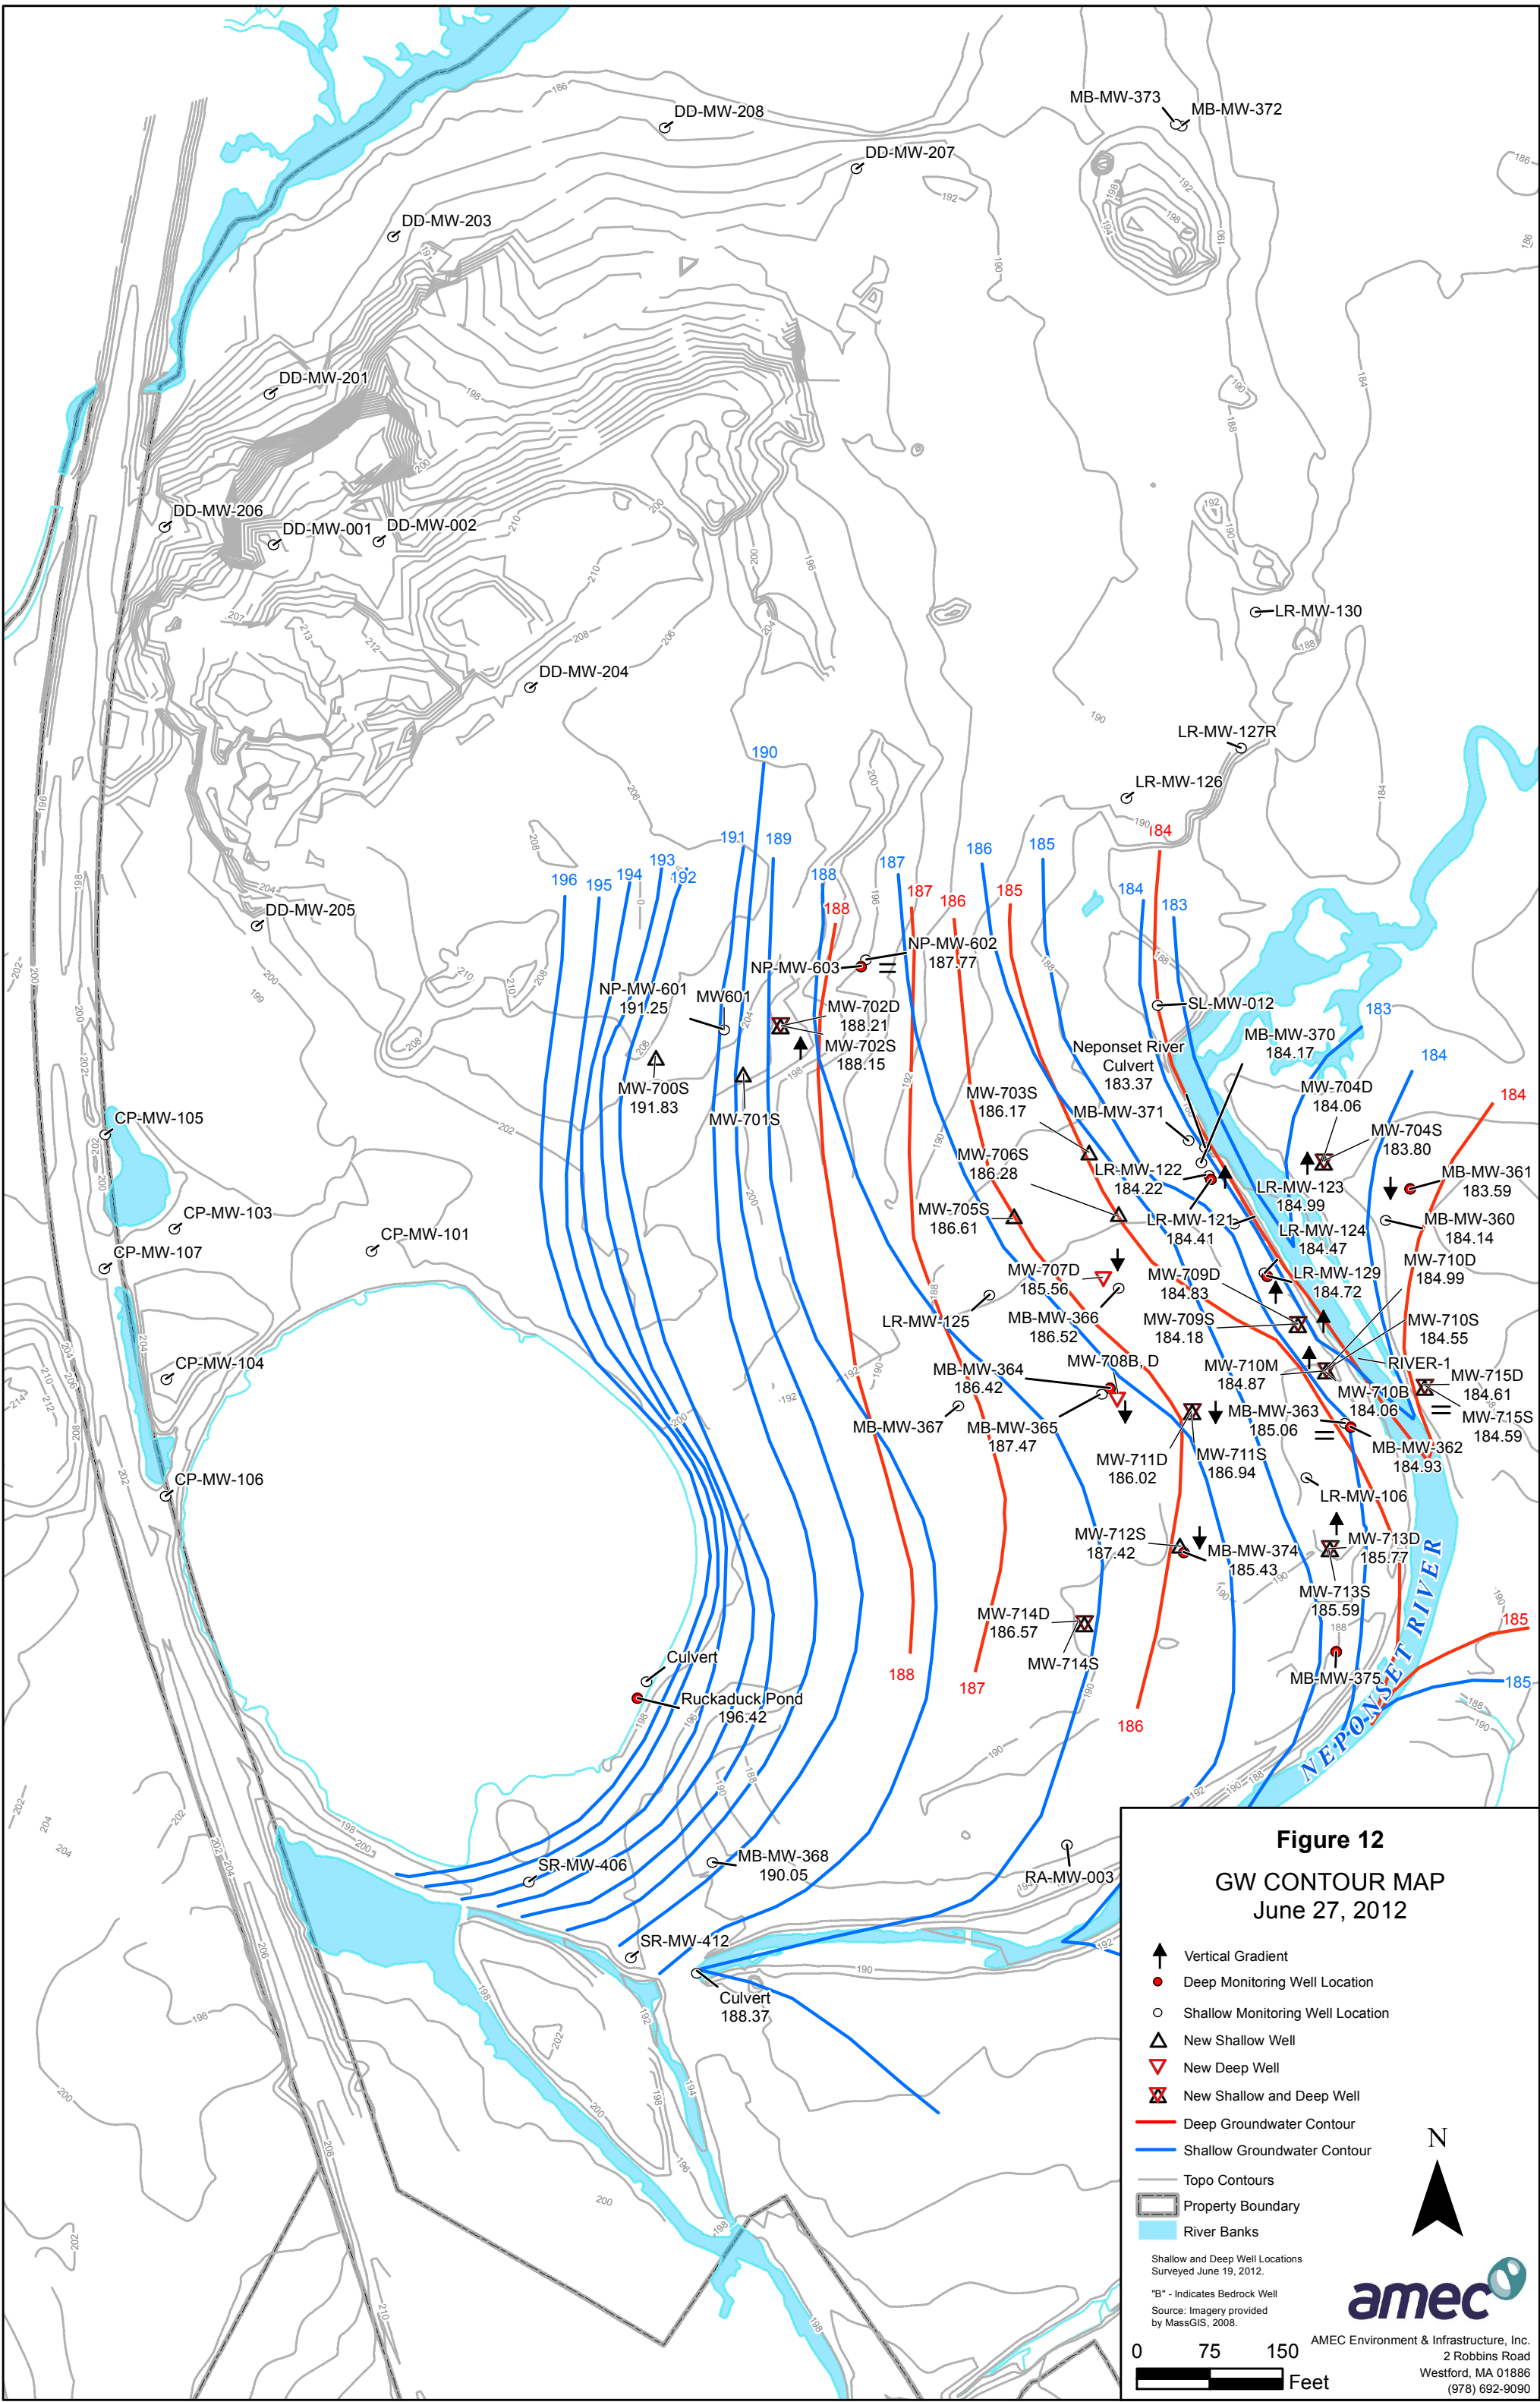

FILE: U:\BIRD MACHINE\Bird Machine 11X17 Size Cross Sections 7-12-12.dwg BY: kate.english

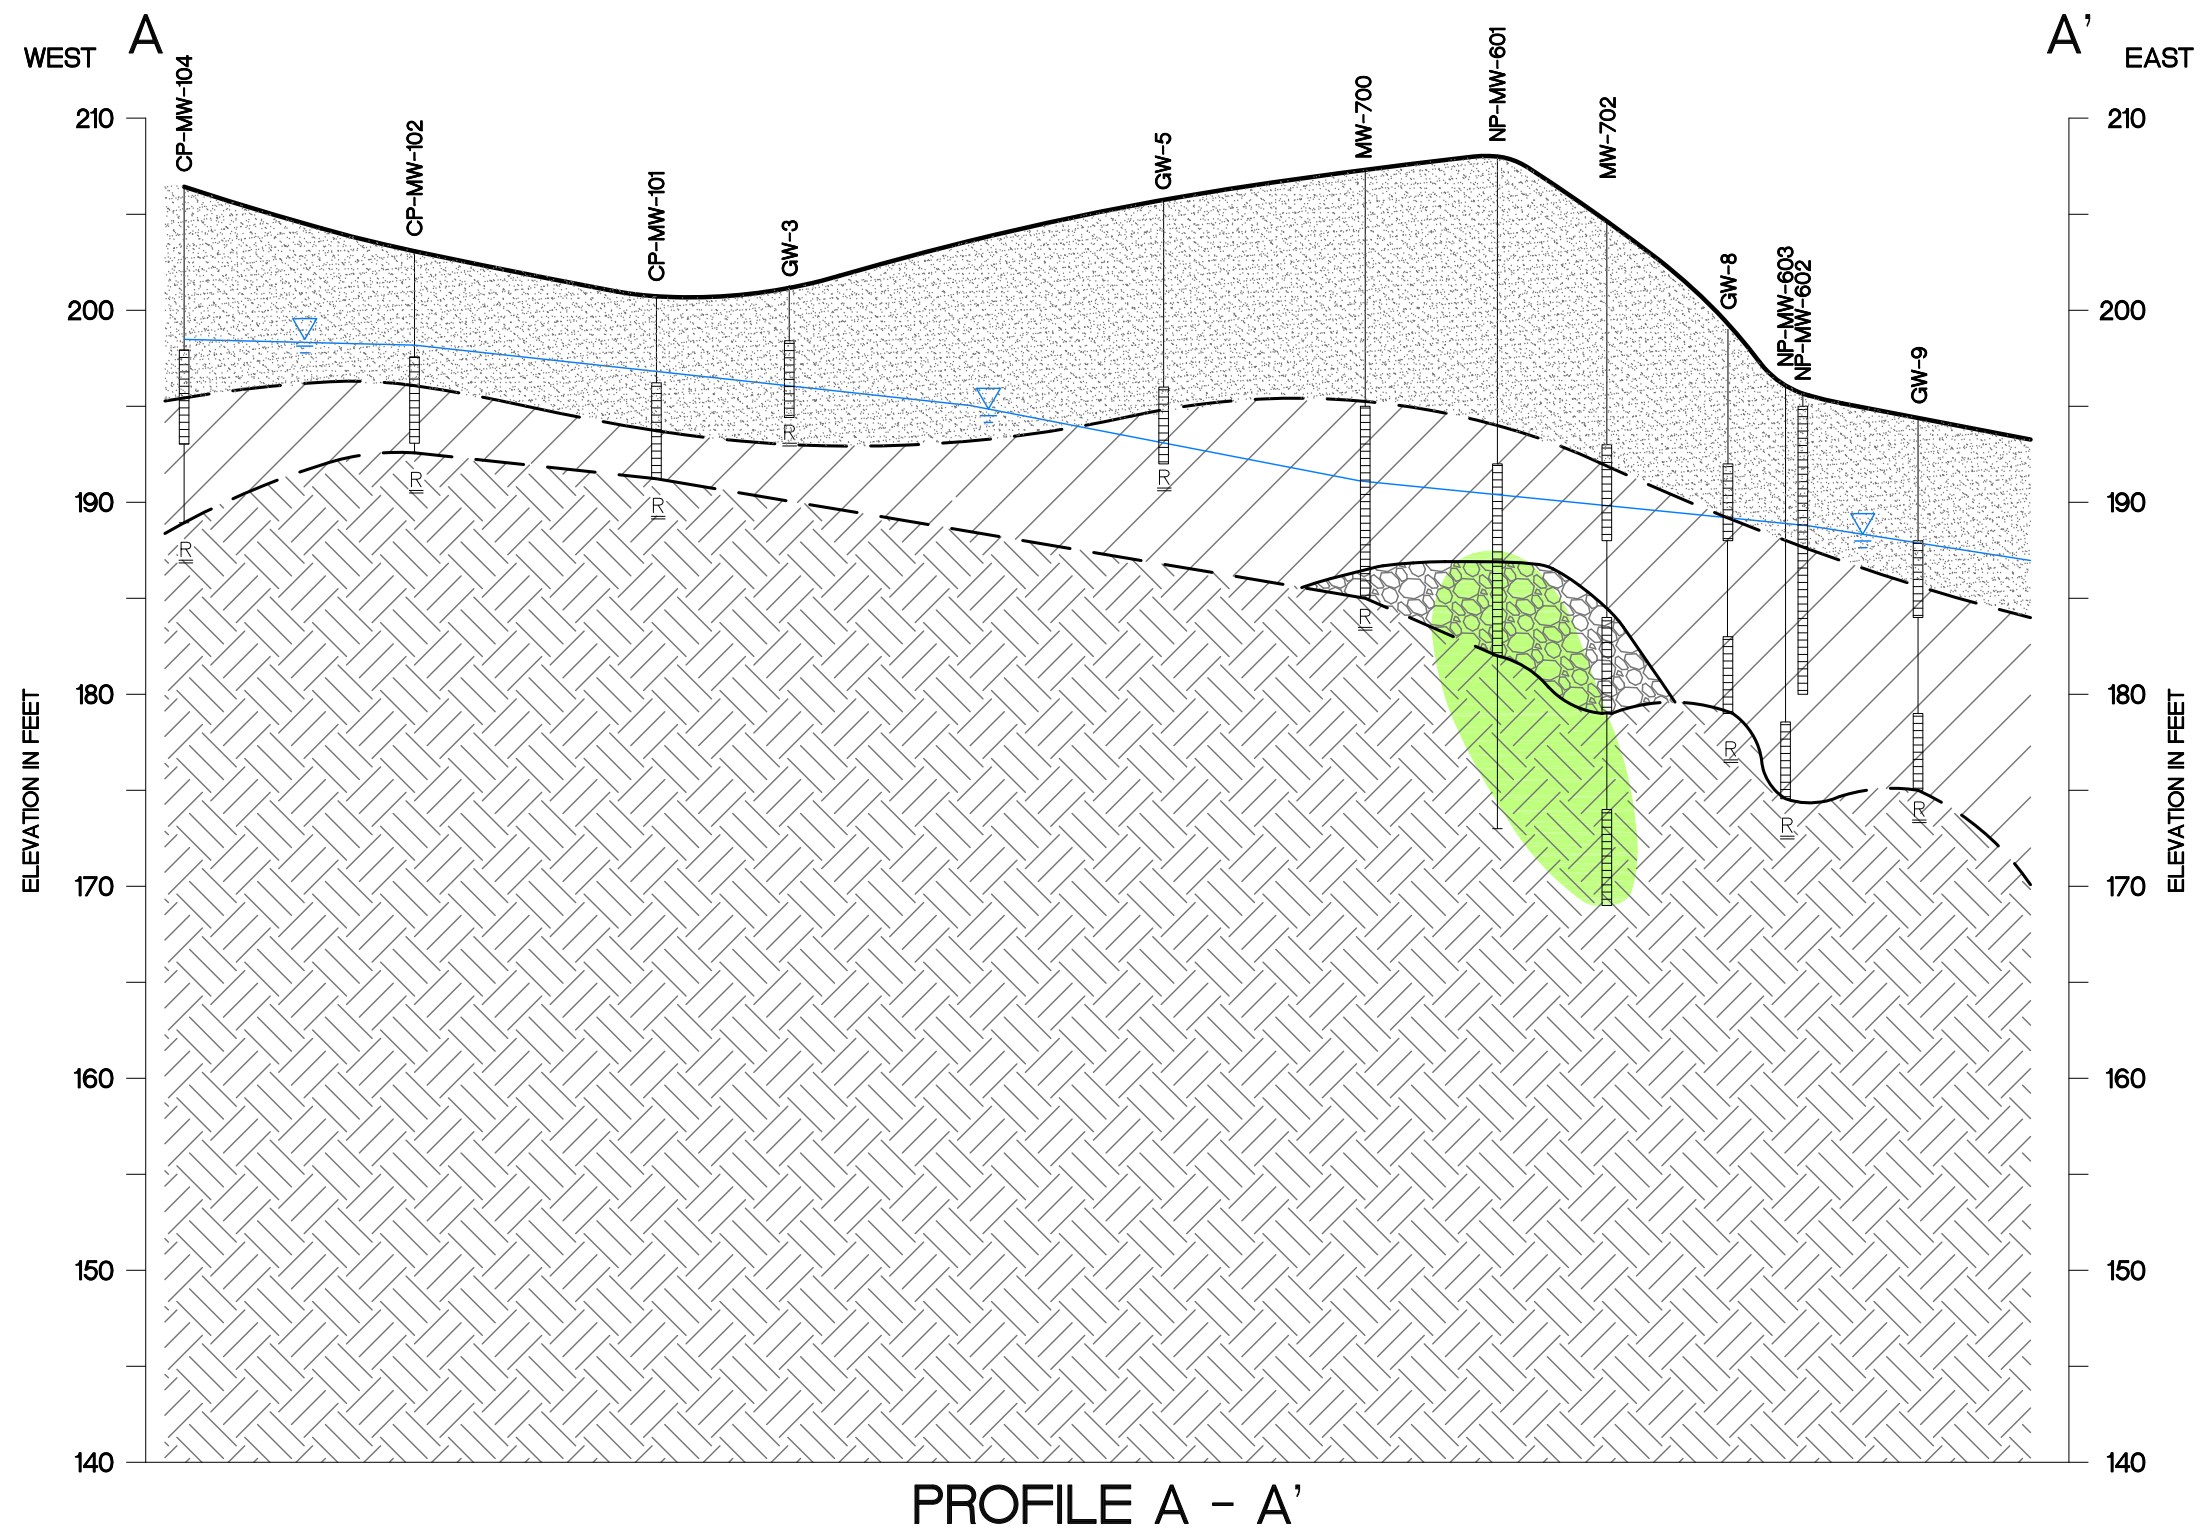

- SAND
- SILTY SAND
- SILTY SAND & GRAVEL
- BEDROCK

- ESTIMATED AREA OF DCB > MMCL
- GW-3 TEMPORARY GROUNDWATER MONITORING POINT
- MB-MW-125 MONITORING WELL LOCATION
- JUNE 2012 GROUNDWATER LEVEL
- SOIL HORIZON TRANSITION
- GROUND SURFACE
- MONITORING WELL SCREEN
- REFUSAL

HORIZONTAL SCALE: 1" = 100'

0 100' 200'

0 10' 20'

VERTICAL SCALE: 1" = 10'



ENVIRONMENT & INFRASTRUCTURE
2 Robbins Road
Westford, MA 01886




GEOLOGIC CROSS SECTION A-A'
BIRD MACHINE
WALPOLE, MASSACHUSETTS

DRAWN BY: KTH
REVIEWED BY: TEH

DATE:
07/12/12

FIGURE 13

FILE: U:\BIRD MACHINE\Bird Machine 11X17 Size Cross Sections 7-12-12.dwg BY: kate.england

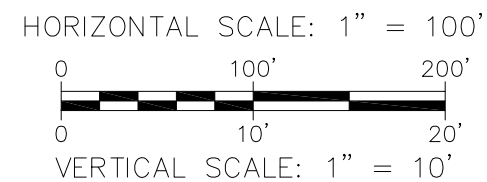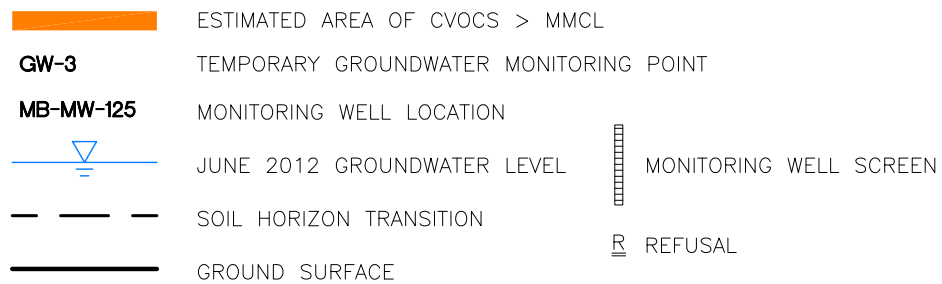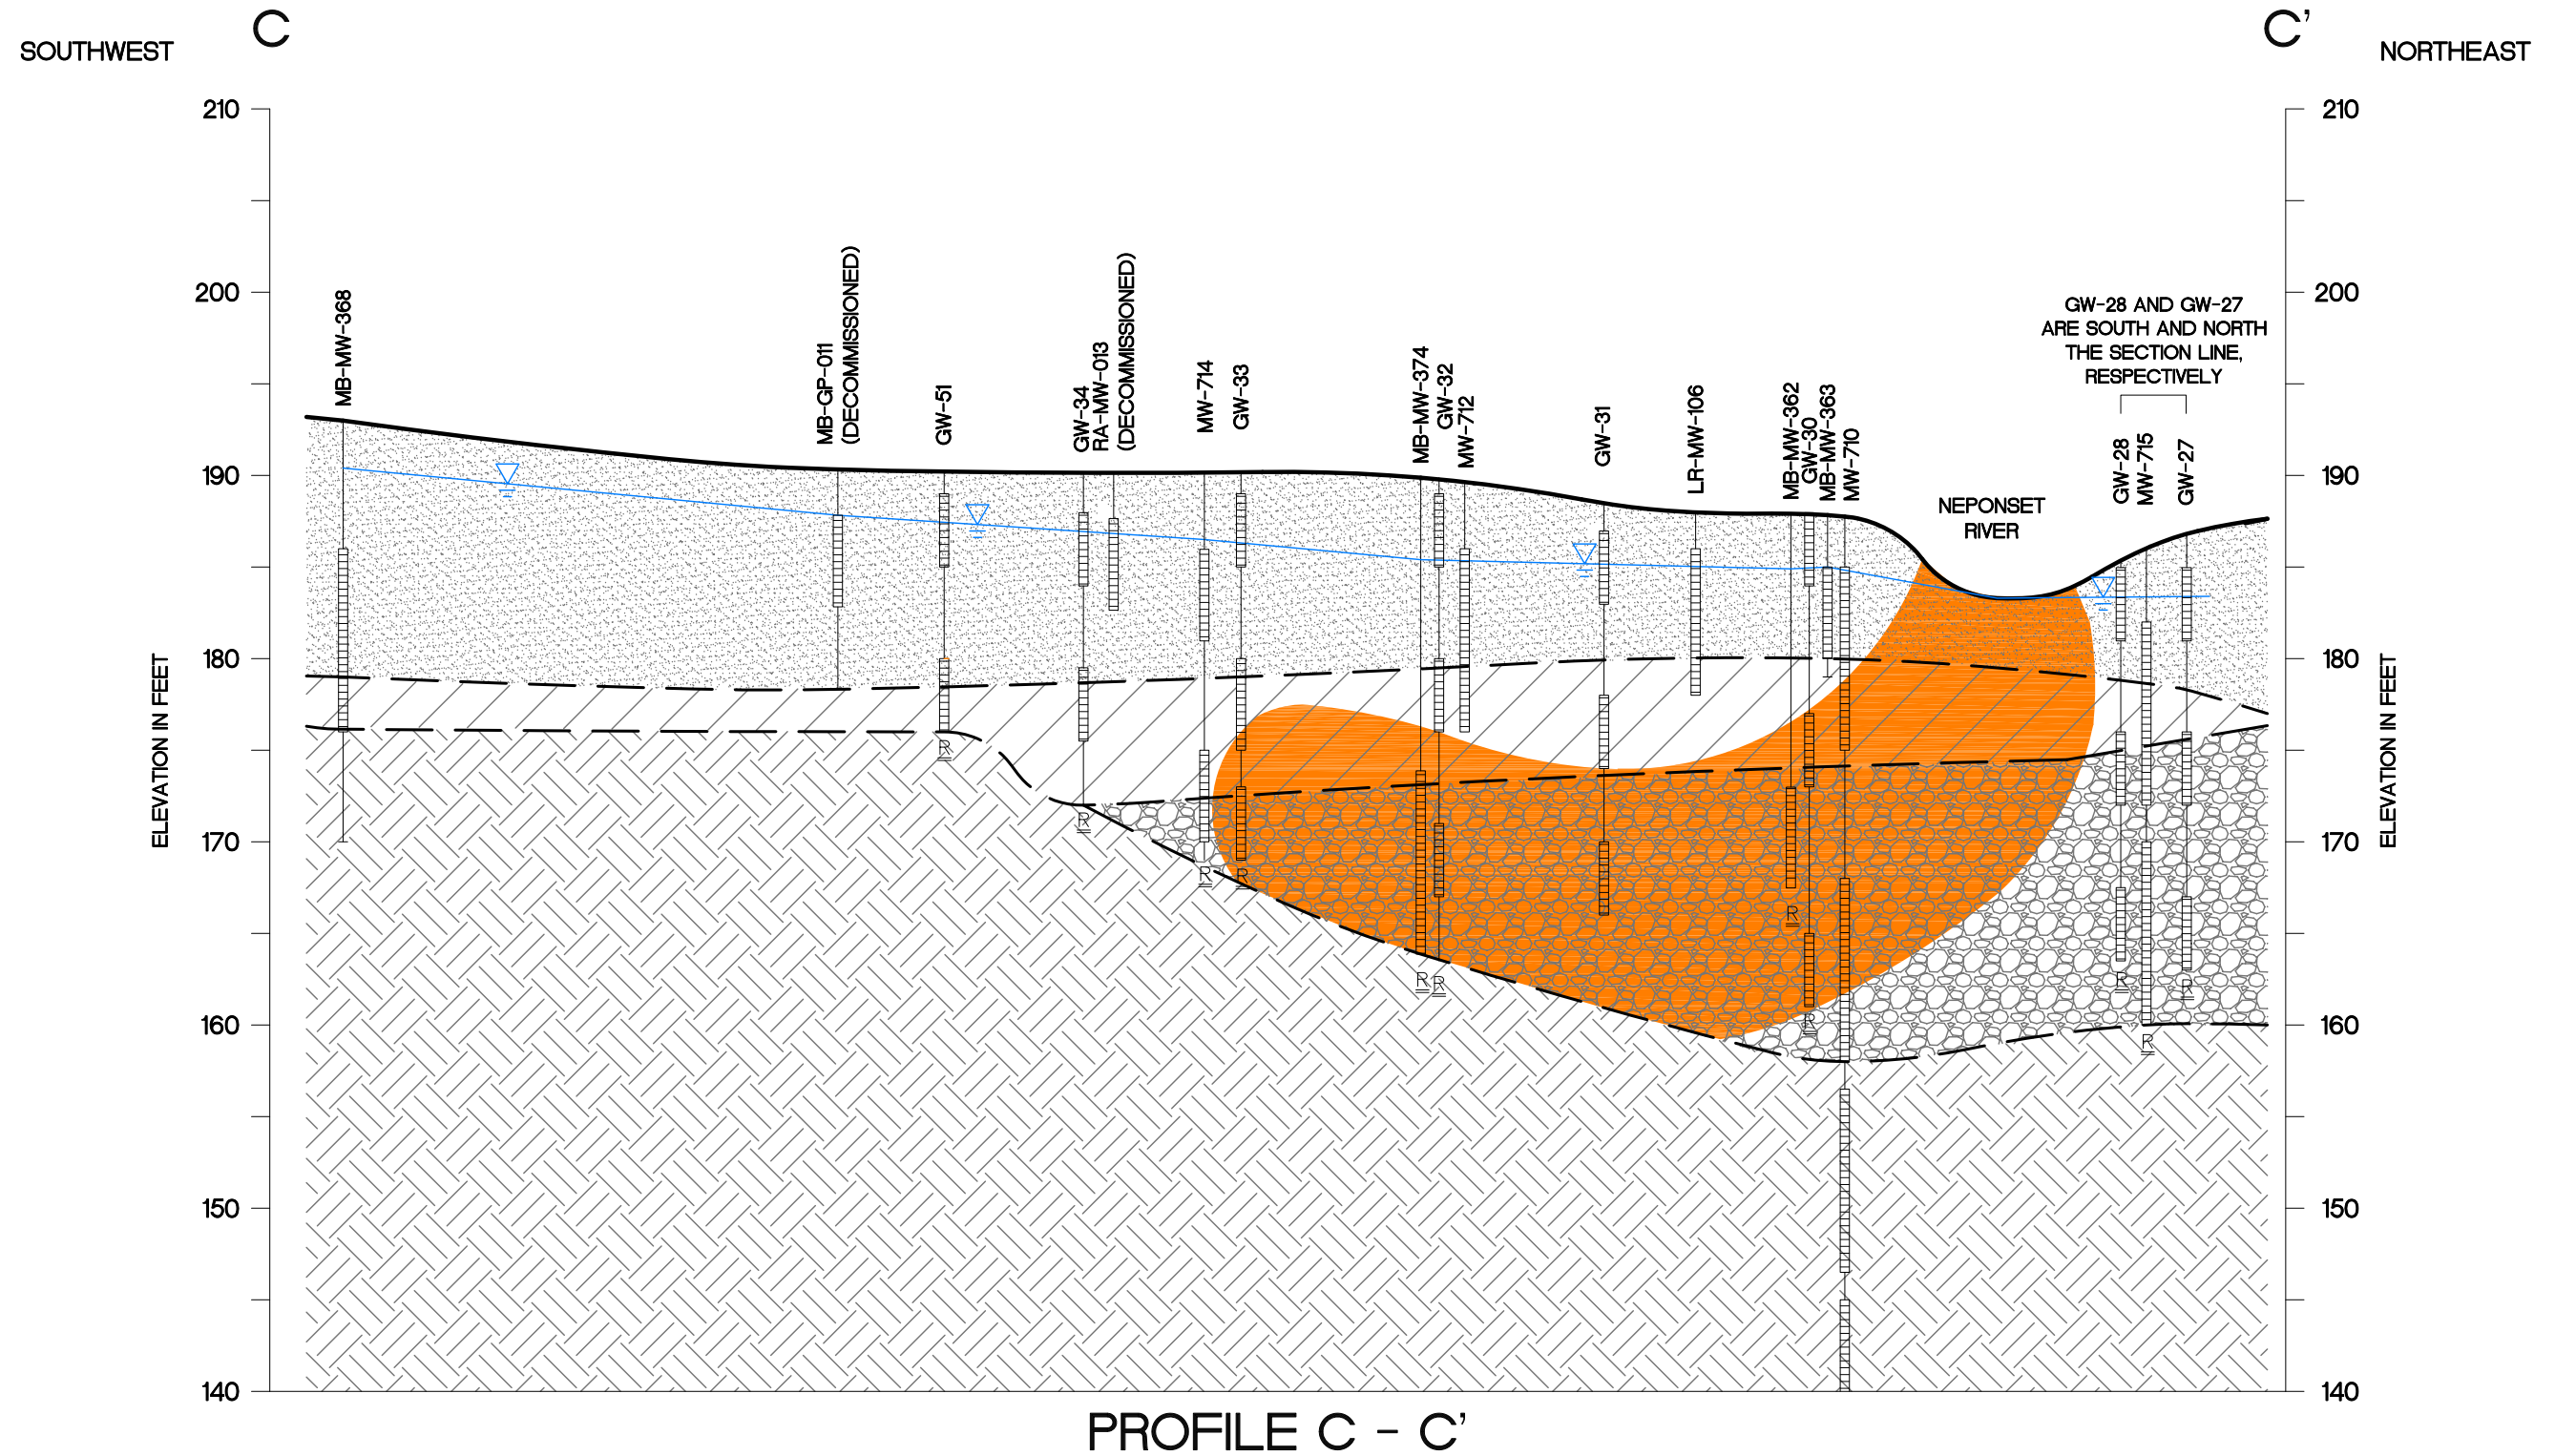

ENVIRONMENT & INFRASTRUCTURE
2 Robbins Road
Westford, MA 01886


GEOLOGIC CROSS SECTION C-C'
BIRD MACHINE
WALPOLE, MASSACHUSETTS

DRAWN BY: KTH
REVIEWED BY: TEH

DATE:
07/12/12

FIGURE 14

FILE: C:\Users\kate.england\Desktop\Bird Machine 11X17 Size Cross Sections 7-11-12.dwg BY: kate.england

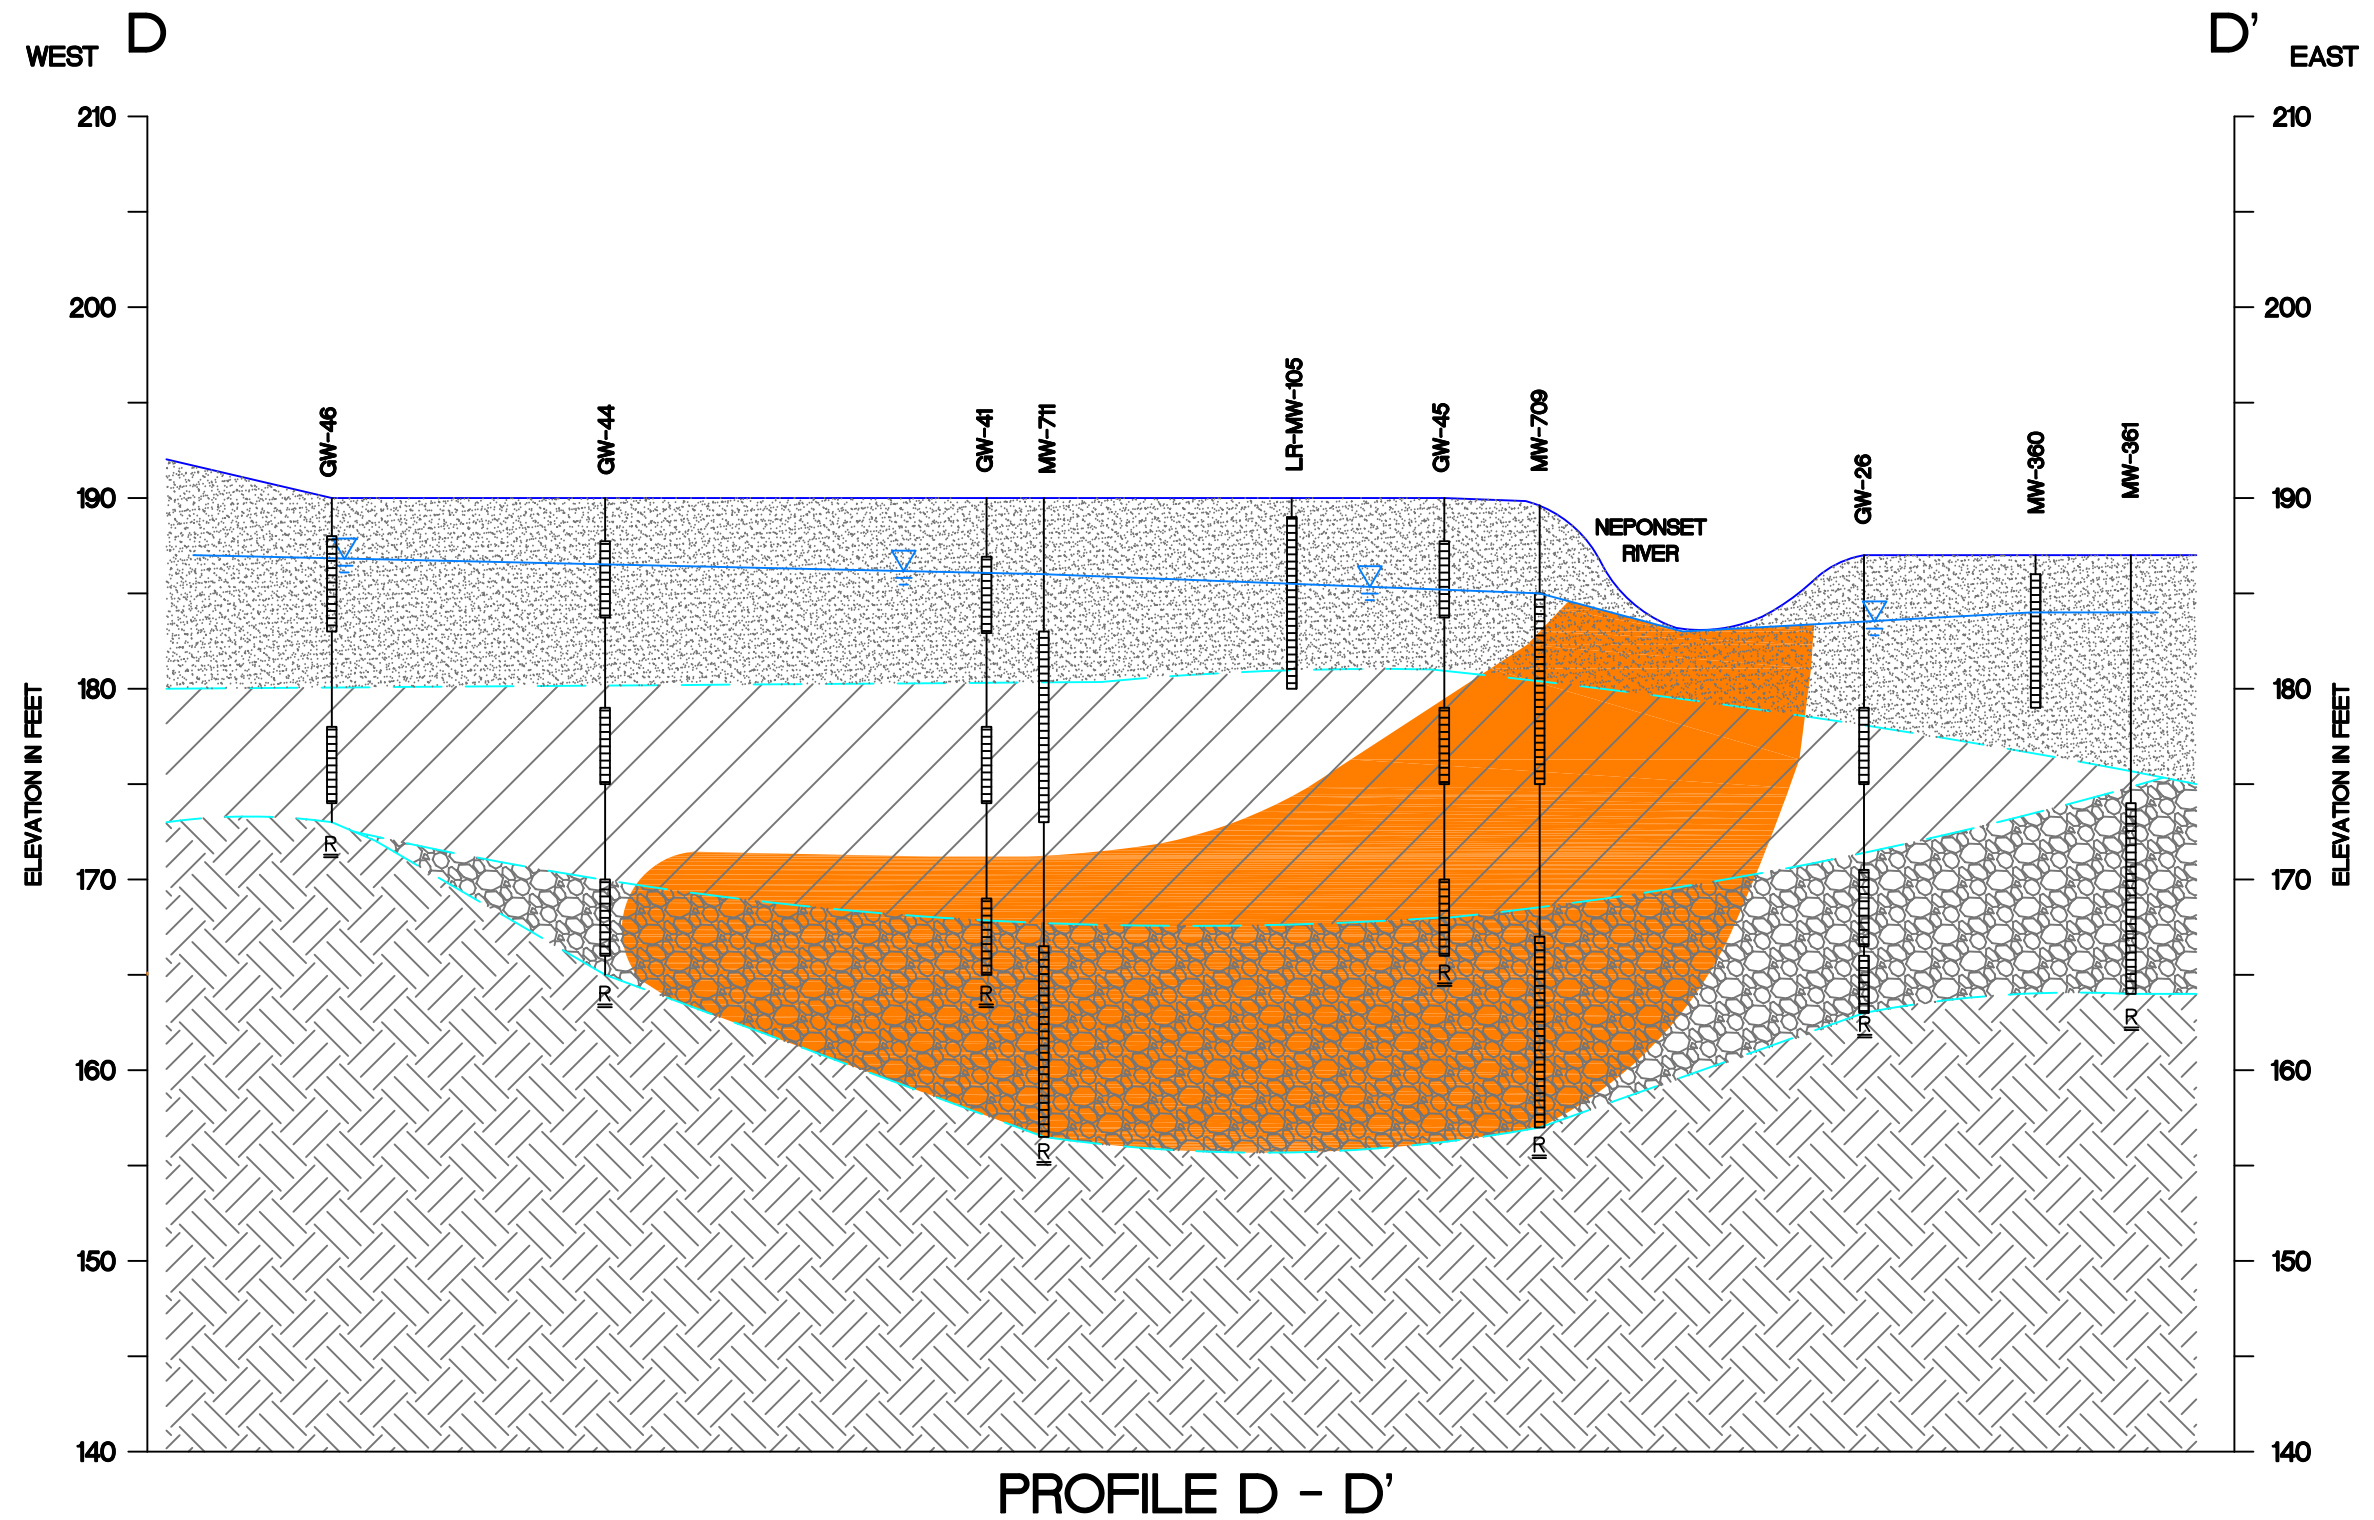

- SAND
- SILTY SAND
- SILTY SAND & GRAVEL
- BEDROCK

- ESTIMATED AREA OF CVOCs > MMCL
- GW-3 TEMPORARY GROUNDWATER MONITORING POINT
- MB-MW-125 MONITORING WELL LOCATION
- JUNE 2012 GROUNDWATER LEVEL
- SOIL HORIZON TRANSITION
- GROUND SURFACE
- MONITORING WELL SCREEN
- REFUSAL

HORIZONTAL SCALE: 1" = 100'

0 100' 200'

0 10' 20'

VERTICAL SCALE: 1" = 10'

amec

ENVIRONMENT & INFRASTRUCTURE
2 Robbins Road
Westford, MA 01886


GEOLOGIC CROSS SECTION D-D'
BIRD MACHINE
WALPOLE, MASSACHUSETTS

DRAWN BY: KTH
REVIEWED BY: TEH

DATE:
07/09/12

FIGURE 15

FILE: C:\Users\kate.england\Desktop\Bird Machine 11X17 Size Cross Sections 7-11-12.dwg BY: kate.england

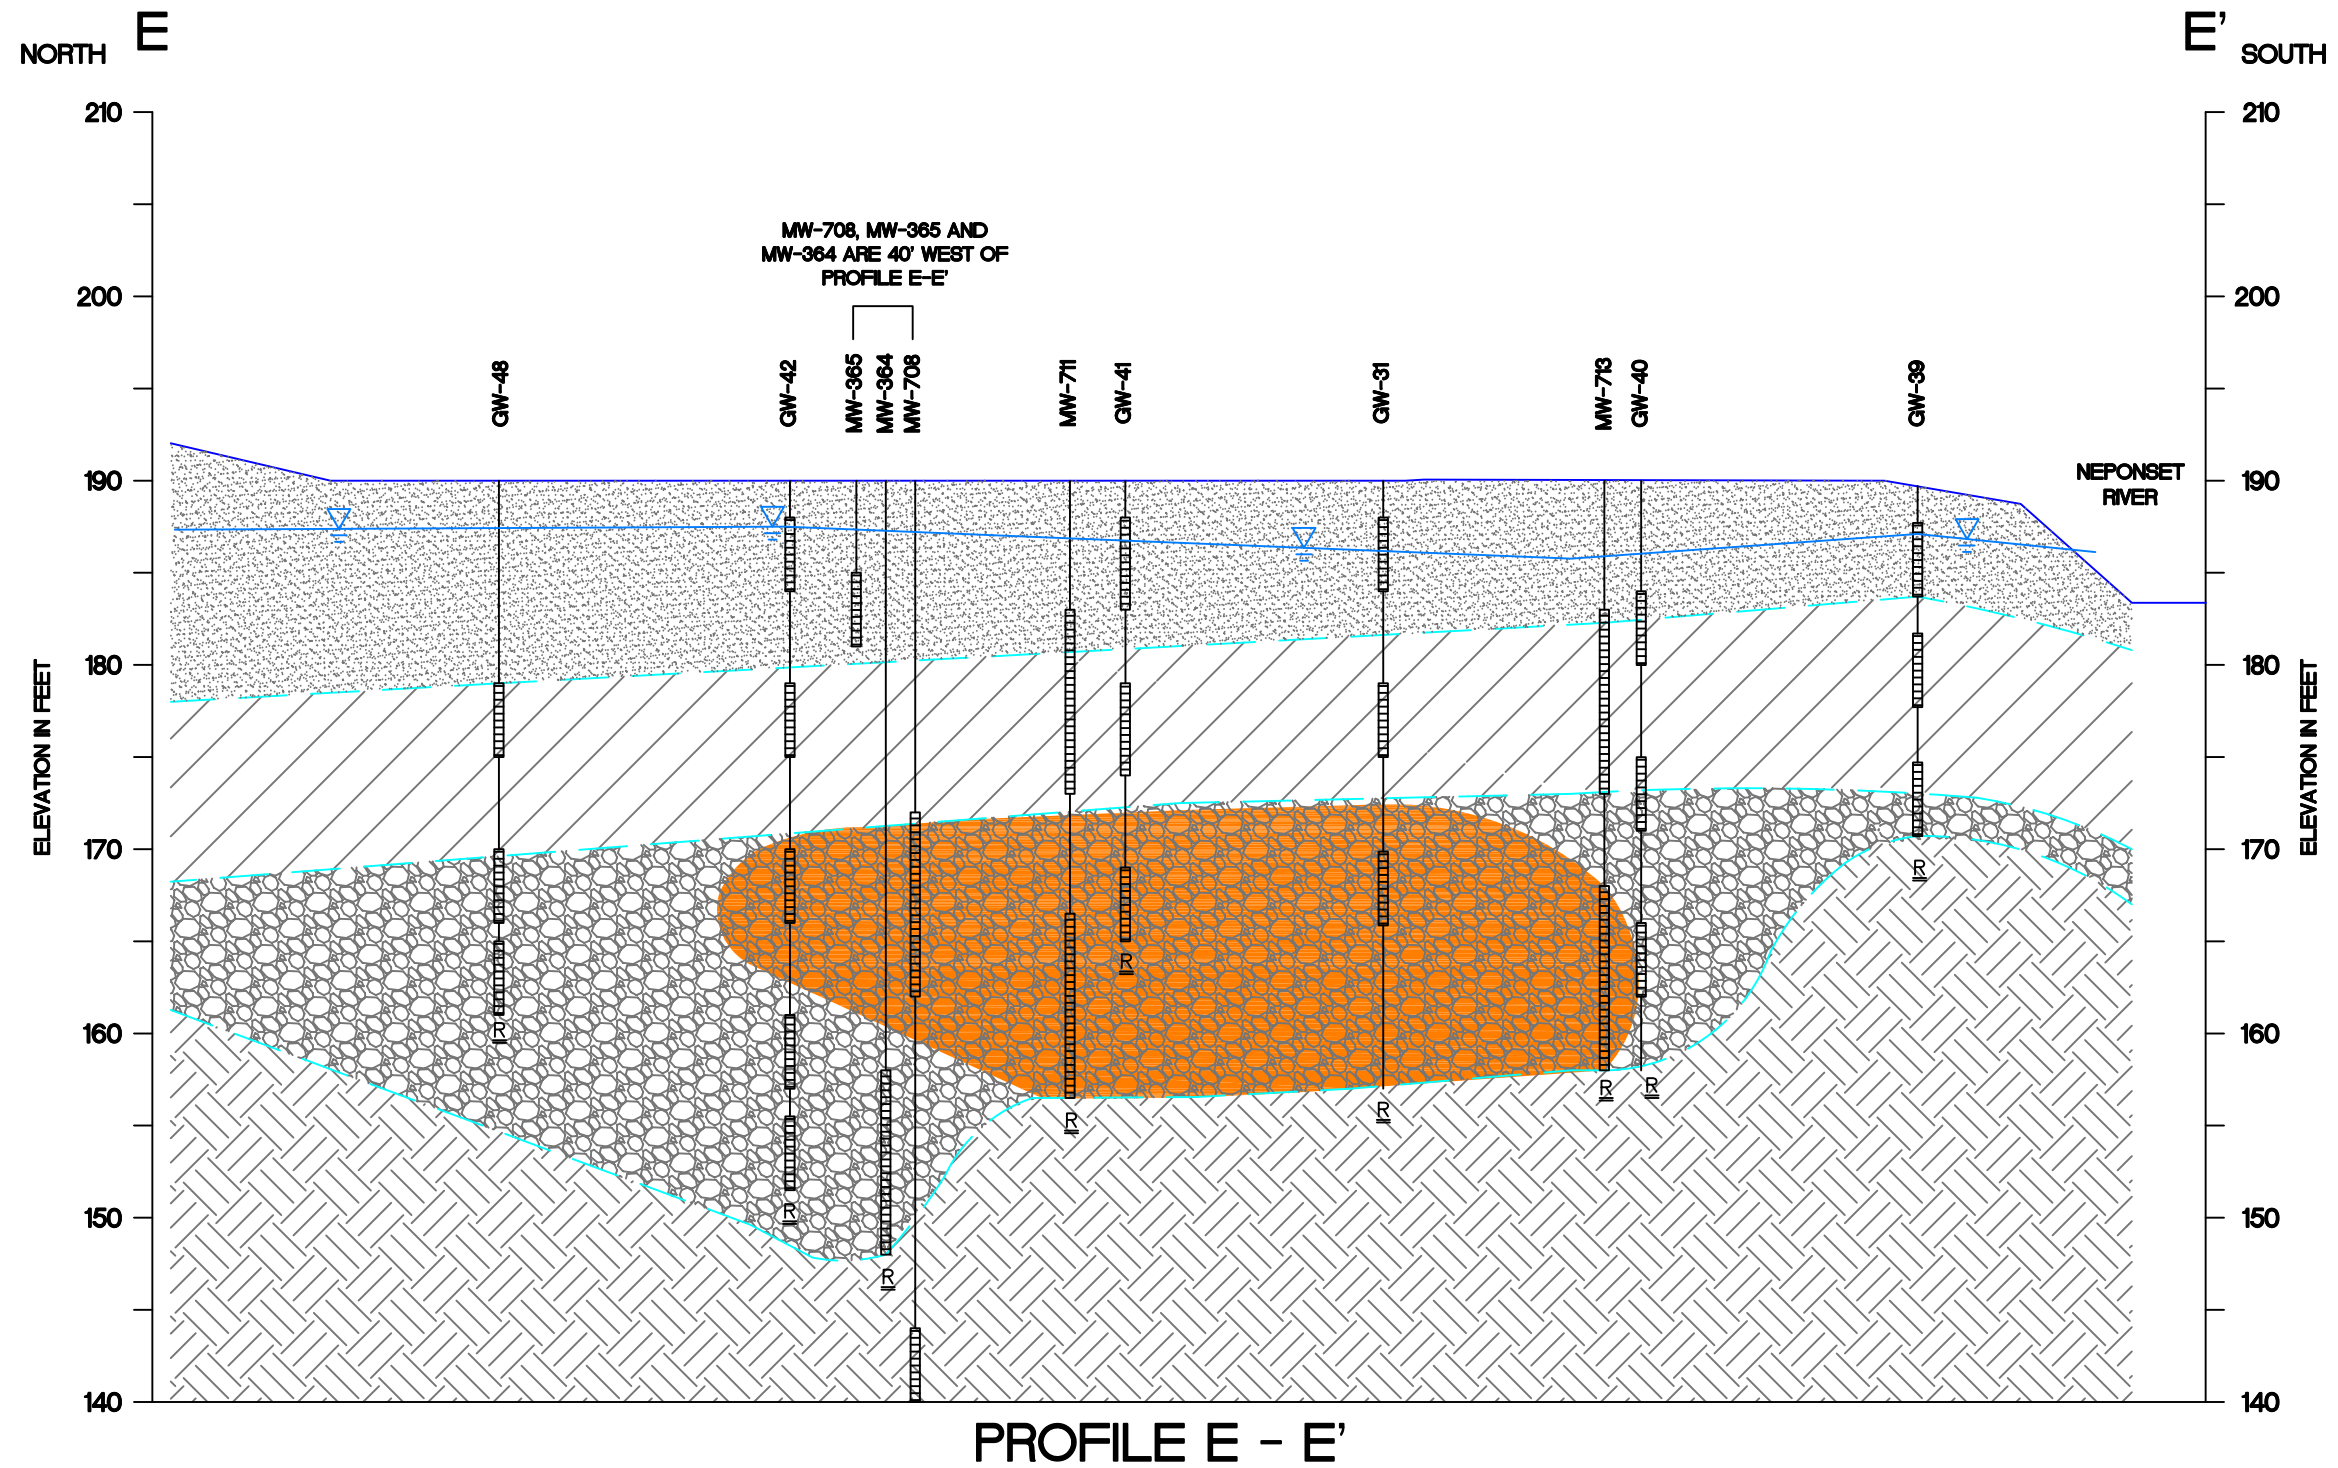

- SAND
- SILTY SAND
- SILTY SAND & GRAVEL
- BEDROCK

- ESTIMATED AREA OF CVOCs > MMCL
- GW-3 TEMPORARY GROUNDWATER MONITORING POINT
- MB-MW-125 MONITORING WELL LOCATION
- JUNE 2012 GROUNDWATER LEVEL
- SOIL HORIZON TRANSITION
- GROUND SURFACE
- MONITORING WELL SCREEN
- REFUSAL

HORIZONTAL SCALE: 1" = 100'
0 100' 200'
0 10' 20'
VERTICAL SCALE: 1" = 10'



ENVIRONMENT & INFRASTRUCTURE
2 Robbins Road
Westford, MA 01886

GEOLOGIC CROSS SECTION E-E'
BIRD MACHINE
WALPOLE, MASSACHUSETTS

DRAWN BY: KTH
REVIEWED BY: TEH

DATE:
07/09/12

FIGURE 16