
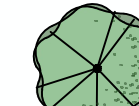



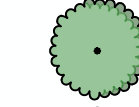

PLANT LEGEND

SYMBOL CODE BOTANICAL / COMMON NAME




DECIDUOUS TREES

-  ACES ACER SACCHARUM / SUGAR MAPLE
-  QUEC QUERCUS COCCINEA / SCARLET OAK
-  QUEP QUERCUS PALUSTRIS / PIN OAK

EVERGREEN TREES

-  JUNE JUNIPERUS VIRGINIANA / EASTERN REDCEDAR
-  PINS PINUS STROBUS / WHITE PINE

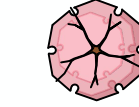







ORNAMENTAL TREES

-  CERC CERCIS CANADENSIS / EASTERN REDBUD
-  CORF CORNUS FLORIDA / FLOWERING DOGWOOD
-  MAGS MAGNOLIA X SOULANGEANA / SAUCER MAGNOLIA

DECIDUOUS SHRUBS

-  CORE CORNUS ALBA 'ELEGANTISSIMA' / SILVEREDGE TATARIAN DOGWOOD
-  FORE FORSYTHIA EUROPAEA / EUROPEAN FORSYTHIA
-  HYQU HYDRANGEA QUERCIFOLIA 'RUBY SLIPPERS' / RUBY SLIPPERS OAKLEAF HYDRANGEA
-  ITES ITEA VIRGINICA 'SPRICH' / LITTLE HENRY® SWEETSPIRE
-  PHYB PHYSOCARPUS OPULIFOLIUS 'MONLO' / DIABOLO® NINEBARK
- RHAR RHUS AROMATICA 'GRO-LOW' / GRO-LOW FRAGRANT SUMAC


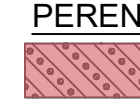


EVERGREEN SHRUBS

-  BUXS BUXUS SEMPERVIRENS / COMMON BOXWOOD
-  ILIN ILEX GLABRA 'COMPACTA' / COMPACT INKBERRY
-  ILES ILEX GLABRA 'SHAMROCK' / SHAMROCK INKBERRY HOLLY
-  ILEW ILEX VERTICILLATA / WINTERBERRY
-  JUOW JUNIPERUS VIRGINIANA 'GREY OWL' / GREY OWL EASTERN REDCEDAR
-  KALL KALMIA LATIFOLIA / MOUNTAIN LAUREL
-  MYRM MYRICA PENNSYLVANICA 'MORTON' / SILVER SPRITE BAYBERRY
-  RHPE RHODODENDRON X 'P.J.M. ELITE' / P.J.M. ELITE RHODODENDRON

ORNAMENTAL GRASSES

-  PEAL PENNISETUM ALOPECUROIDES / FOUNTAIN GRASS

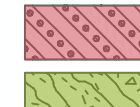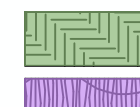PERENNIAL

-  ASCH ASTILBE CHINENSIS 'PURPURKERZE' / PURPLE CANDLES CHINESE ASTILBE
-  ECPU ECHINACEA PURPUREA 'PAS702918' / POWWOW® WHITE CONEFLOWER
-  LISP LIRIOPE SPICATA / CREEPING LILYTURF
-  PEAT PEROVSKIA ATRIPLICIFOLIA 'LITTLE SPIRE' / LITTLE SPIRE RUSSIAN SAGE

SEED MIX

-  SEDC CONSERVATION SEED MIX / CONSERVATION SEED MIX

SOD/SEED

-  SOD TURF SOD BLUEGRASS / KENTUCKY BLUEGRASS

KEY MAP

SCALE

PROJECT

**FAIRFIELD
WALPOLE PHASE
II**

FAIRFIELD
55 SUMMER ST
SOUTH WALPOLE, MA 02071


LANDDESIGN PROJ.# 2023191

REVISION / ISSUANCE

| NO. | DESCRIPTION | DATE |
|-----|-------------------------|----------|
| 1 | 100% DESIGN DEVELOPMENT | 02.13.24 |
| 2 | PERMIT SET | 03.12.24 |

DESIGNED BY: KG, TB
DRAWN BY: TB, ML, JC
CHECKED BY: TB, KG

SCALE: NORTH

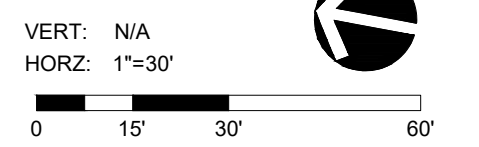

SHEET TITLE

PLANTING PLAN




SHEET NUMBER

L401

PLANT LEGEND

SYMBOL CODE BOTANICAL / COMMON NAME



DECIDUOUS TREES

-  ACES ACER SACCHARUM / SUGAR MAPLE
-  QUEC QUERCUS COCCINEA / SCARLET OAK
-  QUEP QUERCUS PALUSTRIS / PIN OAK

EVERGREEN TREES

-  PICG PICEA GLAUCA / WHITE SPRUCE







ORNAMENTAL TREES

-  CERC CERCIS CANADENSIS / EASTERN REDBUD
-  CORF CORNUS FLORIDA / FLOWERING DOGWOOD



DECIDUOUS SHRUBS

-  CORE CORNUS ALBA 'ELEGANTISSIMA' / SILVEREDGE TATARIAN DOGWOOD
-  COSE CORNUS SERICEA 'SMNCSBD' / ARCTIC FIRE® YELLOW DOGWOOD
-  HYQU HYDRANGEA QUERCIFOLIA 'RUBY SLIPPERS' / RUBY SLIPPERS OAKLEAF HYDRANGEA
-  ITES ITEA VIRGINICA 'SPRICH' / LITTLE HENRY® SWEETSPIRE
-  RHAR RHUS AROMATICA 'GRO-LOW' / GRO-LOW FRAGRANT SUMAC
-  VIBD VIBURNUM DENTATUM 'ARROWWOOD' / ARROWWOOD VIBURNUM

EVERGREEN SHRUBS

-  BUXS BUXUS SEMPERVIRENS / COMMON BOXWOOD
-  ILIN ILEX GLABRA 'COMPACTA' / COMPACT INKBERRY
-  ILES ILEX GLABRA 'SHAMROCK' / SHAMROCK INKBERRY HOLLY
-  JUOW JUNIPERUS VIRGINIANA 'GREY OWL' / GREY OWL EASTERN REDCEDAR
-  LERA LEUCOTHOE FONTANESIANA 'RAINBOW' / RAINBOW DROOPING LEUCOTHOE
-  RHPE RHODODENDRON X 'P.J.M. ELITE' / P.J.M. ELITE RHODODENDRON

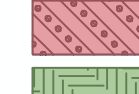

PERENNIAL

-  ASCH ASTILBE CHINENSIS 'PURPURKERZE' / PURPLE CANDLES CHINESE ASTILBE
-  LISP LIRIOPE SPICATA / CREEPING LILYTURF

SEED MIX

-  SEDC CONSERVATION SEED MIX / CONSERVATION SEED MIX

SOD/SEED

-  TUHY TURF HYDROSEED 'TRIPLE CROWN DWARF' / DWARF TALL FESCUE
-  SOD TURF SOD BLUEGRASS / KENTUCKY BLUEGRASS



SEE SHEET L401 FOR PLANTING PLAN

SEE SHEET L404 FOR PLANTING PLAN

SEE SHEET L403 FOR PLANTING PLAN

KEY MAP

SEAL

PROJECT

FAIRFIELD WALPOLE PHASE II
FAIRFIELD
55 SUMMER ST
SOUTH WALPOLE, MA 02071

LANDDESIGN PROJ.# 2023191

REVISION / ISSUANCE

| NO. | DESCRIPTION | DATE |
|-----|-------------------------|----------|
| 1 | 100% DESIGN DEVELOPMENT | 02.13.24 |
| 2 | PERMIT SET | 03.12.24 |

DESIGNED BY: KG, TB
DRAWN BY: TB, ML, JC
CHECKED BY: TB, KG

SCALE: NORTH
VERT: N/A
HORZ: 1"=30'
0 15' 30' 60'

PLANTING PLAN

SHEET NUMBER
L402

SEE SHEET L402 FOR PLANTING PLAN



SEE L211 -
LAYOUT AND
PLANTING
PLAN- PICNIC
AREA




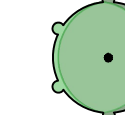
PLANT LEGEND

SYMBOL CODE BOTANICAL / COMMON NAME




DECIDUOUS TREES

-  ACES ACER SACCHARUM / SUGAR MAPLE
-  QUEP QUERCUS PALUSTRIS / PIN OAK


EVERGREEN TREES

-  JUNE JUNIPERUS VIRGINIANA / EASTERN REDCEDAR
-  PINS PINUS STROBUS / WHITE PINE








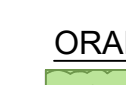

ORNAMENTAL TREES

-  CERC CERCIS CANADENSIS / EASTERN REDDBUD
-  CORF CORNUS FLORIDA / FLOWERING DOGWOOD
-  MAGS MAGNOLIA X SOULANGEANA / SAUCER MAGNOLIA


DECIDUOUS SHRUBS

-  CORG CORNUS RACEMOSA / GRAY DOGWOOD
-  COSE CORNUS SERICEA 'SMNCSBD' / ARCTIC FIRE® YELLOW DOGWOOD
-  FORE FORSYTHIA EUROPAEA / EUROPEAN FORSYTHIA
-  HYQU HYDRANGEA QUERCIFOLIA 'RUBY SLIPPERS' / RUBY SLIPPERS OAKLEAF HYDRANGEA
-  RHAR RHUS AROMATICA 'GRO-LOW' / GRO-LOW FRAGRANT SUMAC
-  VIBD VIBURNUM DENTATUM 'ARROWWOOD' / ARROWWOOD VIBURNUM





EVERGREEN SHRUBS

-  BUXS BUXUS SEMPERVIRENS / COMMON BOXWOOD
-  BUEM BUXUS SEMPERVIRENS 'ELEGANTISSIMA' / ELEGANT VARIEGATED COMMON BOXWOOD
-  ILIN ILEX GLABRA 'COMPACTA' / COMPACT INKBERRY
-  ILES ILEX GLABRA 'SHAMROCK' / SHAMROCK INKBERRY HOLLY
-  ILEW ILEX VERTICILLATA / WINTERBERRY
-  JUOW JUNIPERUS VIRGINIANA 'GREY OWL' / GREY OWL EASTERN REDCEDAR
-  KALL KALMIA LATIFOLIA / MOUNTAIN LAUREL
-  MYRM MYRICA PENNSYLVANICA 'MORTON' / SILVER SPRITE BAYBERRY
-  RHPE RHODODENDRON X 'P.J.M. ELITE' / P.J.M. ELITE RHODODENDRON

ORNAMENTAL GRASSES

-  PEAL PENNISETUM ALOPECUROIDES / FOUNTAIN GRASS




PERENNIAL

-  ASCH ASTILBE CHINENSIS 'PURPURKERZE' / PURPLE CANDLES CHINESE ASTILBE
-  ECPU ECHINACEA PURPUREA 'PAS702918' / POWWOW® WHITE CONEFLOWER
-  LISP LIRIOPE SPICATA / CREEPING LILYTURF
-  PEAT PEROVSKIA ATRIPLICIFOLIA 'LITTLE SPIRE' / LITTLE SPIRE RUSSIAN SAGE

SEDGE

-  CADI CAREX DIVULSA / EUROPEAN GREY SEDGE

SEED MIX

-  SEDC CONSERVATION SEED MIX / CONSERVATION SEED MIX
-  SEED KENTUCKY BLUEGRASS TURF / KENTUCKY BLUEGRASS
-  SEDW WILDFLOWER SEED MIX

SOD/SEED

-  SOD TURF SOD BLUEGRASS / KENTUCKY BLUEGRASS

KEY MAP

SEAL

PROJECT


**FAIRFIELD
WALPOLE PHASE
II**
FAIRFIELD
55 SUMMER ST
SOUTH WALPOLE, MA 02071

LANDDESIGN PROJ.# 2023191

REVISION / ISSUANCE

| NO. | DESCRIPTION | DATE |
|-----|-------------------------|----------|
| 1 | 100% DESIGN DEVELOPMENT | 02.13.24 |
| 2 | PERMIT SET | 03.12.24 |

DESIGNED BY: KG, TB
DRAWN BY: TB, ML, JC
CHECKED BY: TB, KG

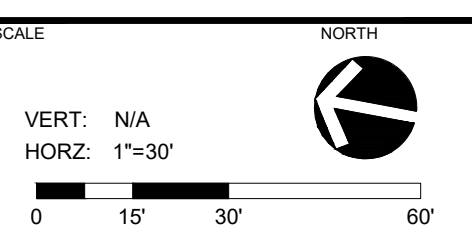



PLANTING PLAN

SHEET NUMBER

L403

PLANT LEGEND

| SYMBOL | CODE | BOTANICAL / COMMON NAME |
|---|------|---|
| SEED MIX | | |
|  | SEDC | CONSERVATION SEED MIX / CONSERVATION SEED MIX |
|  | SEDW | WILDFLOWER SEED MIX |



SEE SHEET L402 FOR PLANTING PLAN

SEE SHEET L403 FOR PLANTING PLAN

SEE SHEET L403 FOR PLANTING PLAN

KEY MAP

SEAL

PROJECT


**FAIRFIELD
WALPOLE PHASE
II**
FAIRFIELD
55 SUMMER ST
SOUTH WALPOLE, MA 02071

LANDESIGN PROJ.# 2023191

REVISION / ISSUANCE

| NO. | DESCRIPTION | DATE |
|-----|-------------------------|----------|
| 1 | 100% DESIGN DEVELOPMENT | 02.13.24 |
| 2 | PERMIT SET | 03.12.24 |
| | | |
| | | |
| | | |
| | | |
| | | |
| | | |
| | | |

DESIGNED BY: KG, TB
DRAWN BY: TB, ML, JC
CHECKED BY: TB, KG

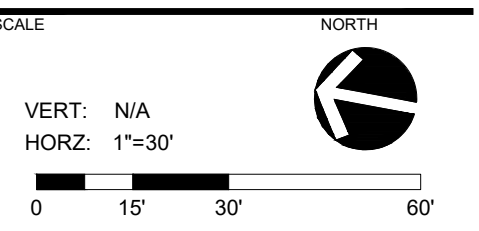

SHEET TITLE

PLANTING PLAN

SHEET NUMBER

L404

SEE SHEET L406 FOR PLANTING PLAN

SEE SHEET L403 FOR PLANTING PLAN



PLANT LEGEND

| SYMBOL | CODE | BOTANICAL / COMMON NAME |
|-------------------------|------|---|
| DECIDUOUS TREES | | |
| | CARO | CARYA OVATA / SHAGBARK HICKORY |
| | OSTV | OSTRYA VIRGINIANA / AMERICAN HOPHORNBEAM |
| EVERGREEN TREES | | |
| | PIGL | PICEA PUNGENS 'GLAUCA' / BLUE COLORADO SPRUCE |
| | THUS | THUJA OCCIDENTALIS 'SMARAGD' / EMERALD GREEN ARBORVITAE |
| DECIDUOUS SHRUBS | | |
| | CORE | CORNUS ALBA 'ELEGANTISSIMA' / SILVEREDGE TATARIAN DOGWOOD |
| EVERGREEN SHRUBS | | |
| | JUOW | JUNIPERUS VIRGINIANA 'GREY OWL' / GREY OWL EASTERN REDCEDAR |
| PERENNIAL | | |
| | LISP | LIRIOPE SPICATA / CREEPING LILYTURF |
| | PEAT | PEROVSKIA ATRIPLICIFOLIA 'LITTLE SPIRE' / LITTLE SPIRE RUSSIAN SAGE |
| SEED MIX | | |
| | SEDW | WILDFLOWER SEED MIX |
| SOD/SEED | | |
| | SOD | TURF SOD BLUEGRASS / KENTUCKY BLUEGRASS |

KEY MAP

SEAL

PROJECT


**FAIRFIELD
WALPOLE PHASE
II**
FAIRFIELD
55 SUMMER ST
SOUTH WALPOLE, MA 02071

LANDESIGN PROJ.# 2023191

REVISION / ISSUANCE

| NO. | DESCRIPTION | DATE |
|-----|-------------------------|----------|
| 1 | 100% DESIGN DEVELOPMENT | 02.13.24 |
| 2 | PERMIT SET | 03.12.24 |

DESIGNED BY: KG, TB
DRAWN BY: TB, ML, JC
CHECKED BY: TB, KG

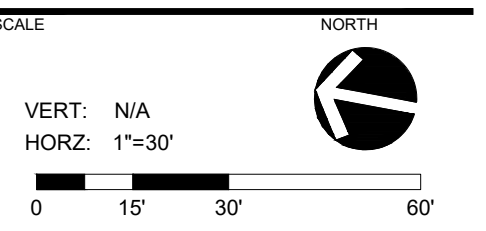

SHEET TITLE

PLANTING PLAN

SHEET NUMBER

L405

PLANT LEGEND

SYMBOL CODE BOTANICAL / COMMON NAME

DECIDUOUS TREES

- CARO CARYA OVATA / SHAGBARK HICKORY
- OSTV OSTRYA VIRGINIANA / AMERICAN HOPHORNBEAM
- QUEC QUERCUS COCCINEA / SCARLET OAK
- QUEP QUERCUS PALUSTRIS / PIN OAK

EVERGREEN TREES

- ABIC ABIES CONCOLOR / WHITE FIR
- PICP PICEA PUNGENS 'BAKER' / BAKER COLORADO SPRUCE
- TSUC TSUGA CANADENSIS / EASTERN HEMLOCK

ORNAMENTAL TREES

- CERC CERCIS CANADENSIS / EASTERN REDBUD
- MAGS MAGNOLIA X SOULANGEANA / SAUCER MAGNOLIA

DECIDUOUS SHRUBS

- HYQU HYDRANGEA QUERCIFOLIA 'RUBY SLIPPERS' / RUBY SLIPPERS OAKLEAF HYDRANGEA
- ITES ITEA VIRGINICA 'SPRICH' / LITTLE HENRY® SWEETSPIRE
- RHAR RHUS AROMATICA 'GRO-LOW' / GRO-LOW FRAGRANT SUMAC

EVERGREEN SHRUBS

- ILIN ILEX GLABRA 'COMPACTA' / COMPACT INKBERRY
- JUOW JUNIPERUS VIRGINIANA 'GREY OWL' / GREY OWL EASTERN REDCEDAR
- MYRM MYRICA PENNSYLVANICA 'MORTON' / SILVER SPRITE BAYBERRY

SEED MIX


- SEDC CONSERVATION SEED MIX / CONSERVATION SEED MIX
- SEDW WILDFLOWER SEED MIX

SOD/SEED

- SOD TURF SOD BLUEGRASS / KENTUCKY BLUEGRASS

WETLAND

- CARS CAREX STRICTA / TUSOCK SEDGE
- CAVU CAREX VULPINOIDEA / FOX SEDGE
- SCHA SCHOENOPECTUS AMERICANUS / THREE-SQUARE BULRUSH
- SCHT SCHOENOPECTUS TABERNAEMONTANI / SOFTSTEM BULRUSH
- VERH VERBENA HASTATA / BLUE VERVAIN

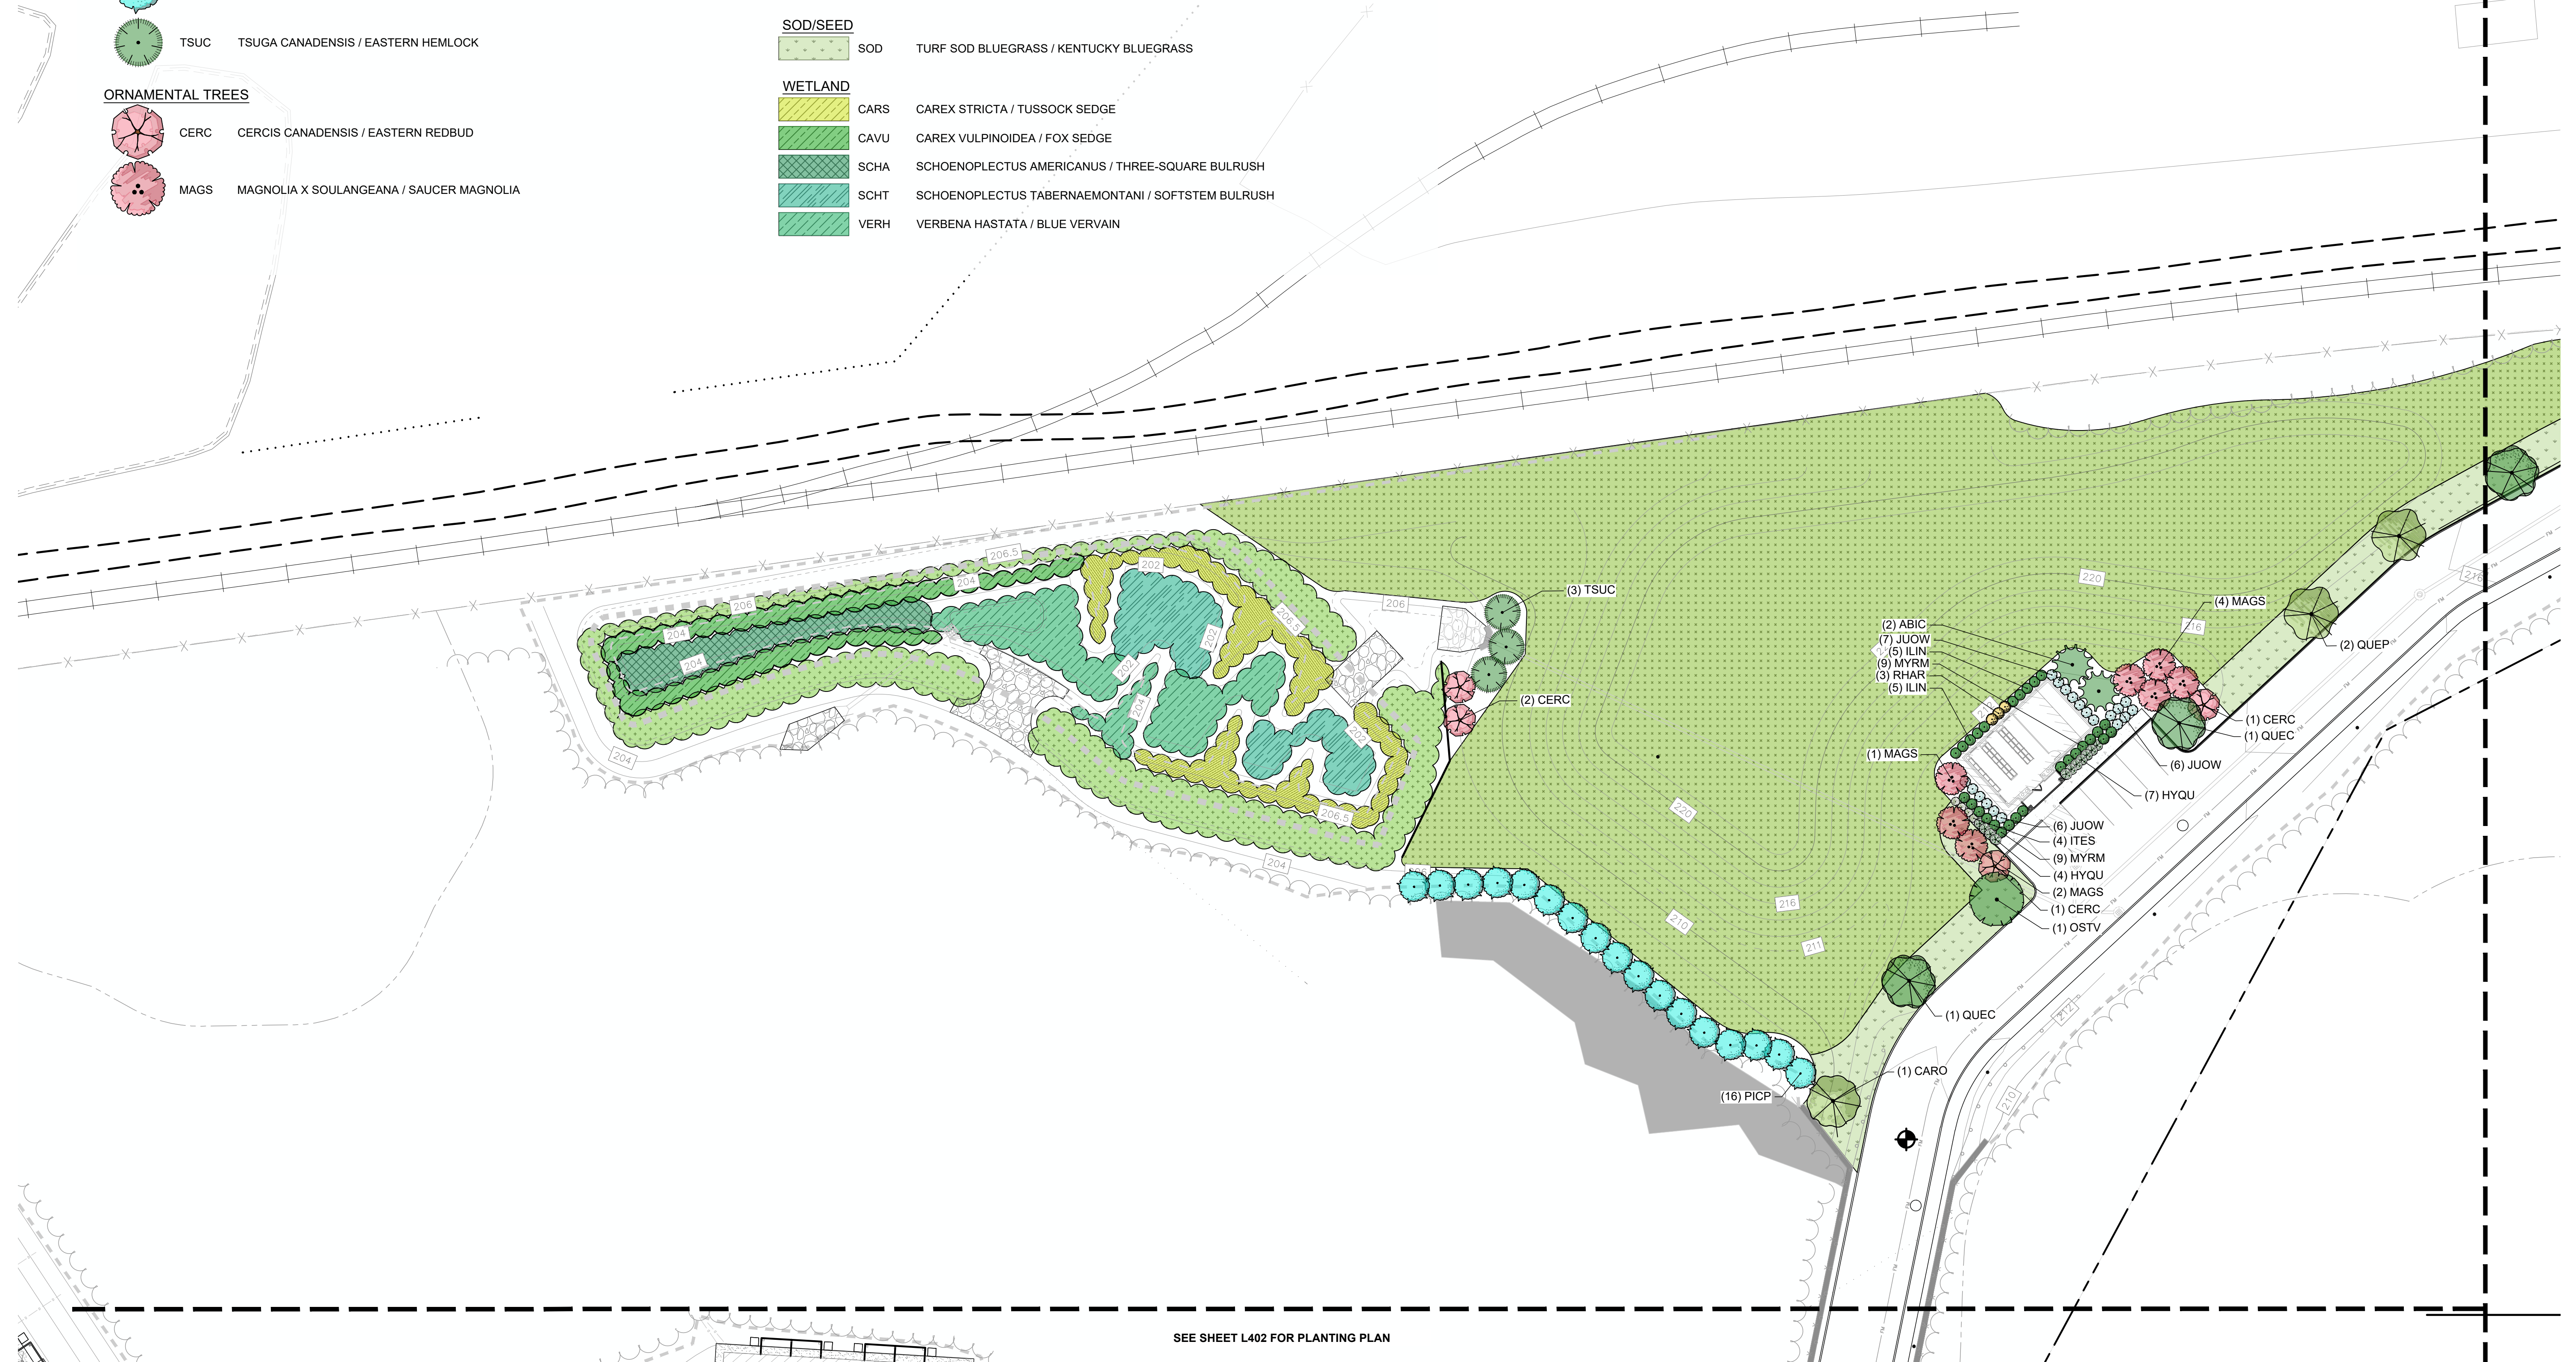

SEE SHEET L405 FOR PLANTING PLAN

SEE SHEET L402 FOR PLANTING PLAN

KEY MAP

SEAL

PROJECT

**FAIRFIELD
WALPOLE PHASE
II**
FAIRFIELD
55 SUMMER ST
SOUTH WALPOLE, MA 02071

LANDDESIGN PROJ.# 2023191

REVISION / ISSUANCE

| NO. | DESCRIPTION | DATE |
|-----|-------------------------|----------|
| 1 | 100% DESIGN DEVELOPMENT | 02.13.24 |
| 2 | PERMIT SET | 03.12.24 |

DESIGNED BY: KG, TB
DRAWN BY: TB, ML, JC
CHECKED BY: TB, KG

SCALE: NORTH
VERT: N/A
HORZ: 1"=30'
0 15' 30' 60'

SHEET TITLE

PLANTING PLAN

SHEET NUMBER

L406

PLANT SCHEDULE

| SYMBOL | CODE | QTY | BOTANICAL / COMMON NAME | CONTAINER | CAL | HT. |
|-------------------------|-------------|------------|---|-------------|---------------|---------------|
| DECIDUOUS TREES | | | | | | |
| | ACES | 17 | ACER SACCHARUM / SUGAR MAPLE | B & B | 3" CAL. | |
| | CARO | 5 | CARYA OVATA / SHAGBARK HICKORY | B & B | 3" CAL. | |
| | OSTV | 7 | OSTRYA VIRGINIANA / AMERICAN HOPHORNBEAM | B & B | 3" CAL. | |
| | QUEC | 20 | QUERCUS COCCINEA / SCARLET OAK | B & B | 3" | |
| | QUEP | 14 | QUERCUS PALUSTRIS / PIN OAK | B & B | 3" CAL. | |
| EVERGREEN TREES | | | | | | |
| | ABIC | 2 | ABIES CONCOLOR / WHITE FIR | B & B | 3" CAL. | |
| | JUNE | 7 | JUNIPERUS VIRGINIANA / EASTERN REDCEDAR | B & B | | 14' - 16' |
| | PICG | 4 | PICEA GLAUCA / WHITE SPRUCE | B & B | | 14' - 16' |
| | PICP | 17 | PICEA PUNGENS 'BAKERI' / BAKER COLORADO SPRUCE 12' HT MIN. FULL TO GROUND | B & B | | 12'-14' |
| | PIGL | 6 | PICEA PUNGENS 'GLAUCA' / BLUE COLORADO SPRUCE | B & B | 3" CAL. | |
| | PINS | 4 | PINUS STROBUS / WHITE PINE 14' HT MIN. | B & B | | 14' - 16' |
| | THUS | 35 | THUJA OCCIDENTALIS 'SMARAGD' / EMERALD GREEN ARBORVITAE | B & B | 3" CAL. | |
| | TSUC | 3 | TSUGA CANADENSIS / EASTERN HEMLOCK 8-10' HT MIN., FULL TO GROUND | B & B | | 8' - 10' |
| ORNAMENTAL TREES | | | | | | |
| | CERC | 16 | CERCIS CANADENSIS / EASTERN REDBUD | B & B | 3" CAL. | |
| | CORF | 18 | CORNUS FLORIDA / FLOWERING DOGWOOD | B & B | 3" CAL. | |
| | MAGS | 15 | MAGNOLIA X SOULANGEANA / SAUCER MAGNOLIA | MULTISTEM | | 12' - 14' |
| SYMBOL | CODE | QTY | BOTANICAL / COMMON NAME | SIZE | HEIGHT | SPREAD |
| DECIDUOUS SHRUBS | | | | | | |
| | CORE | 18 | CORNUS ALBA 'ELEGANTISSIMA' / SILVEREDGE TATARIAN DOGWOOD | 3 GALLON | 3' - 4' | 2' - 3' |
| | CORG | 6 | CORNUS RACEMOSA / GRAY DOGWOOD | 3 GALLON | | |
| | COSE | 8 | CORNUS SERICEA 'SMNCSBD' / ARCTIC FIRE® YELLOW DOGWOOD 5' O.C | 3 GAL | | |
| | FORE | 18 | FORSYTHIA EUROPAEA / EUROPEAN FORSYTHIA | 3 GALLON | | |
| | HYQU | 51 | HYDRANGEA QUERCIFOLIA 'RUBY SLIPPERS' / RUBY SLIPPERS OAKLEAF HYDRANGEA FULL TO CONTAINER, WELL BRANCHED | #3 | 18" - 24" | |
| | ITES | 51 | ITEA VIRGINICA 'SPRICH' / LITTLE HENRY® SWEETSPIRE | 3 GAL | | 18" - 24" |
| | PHYB | 2 | PHYSOCARPUS OPULIFOLIUS 'MONLO' / DIABOLO® NINEBARK | 3 GALLON | | |
| | RHAR | 27 | RHUS AROMATICA 'GRO-LOW' / GRO-LOW FRAGRANT SUMAC DENSE, FULL TO CONTAINER | #3 | 12" - 15" | 4' - 6' |
| | VIBD | 47 | VIBURNUM DENTATUM 'ARROWWOOD' / ARROWWOOD VIBURNUM | 3 GALLON | 4'-6" | 4' - 6' |

EVERGREEN SHRUBS

| | | | | | | |
|--|------|-----|--|---------------|---------|---------|
| | BUXS | 105 | BUXUS SEMPERVIRENS / COMMON BOXWOOD | 3 GALLON | | |
| | BUEM | 5 | BUXUS SEMPERVIRENS 'ELEGANTISSIMA' / ELEGANT VARIEGATED COMMON BOXWOOD 4' O.C | 3 GAL | 3' - 4' | 2' - 3' |
| | ILIN | 38 | ILEX GLABRA 'COMPACTA' / COMPACT INKBERRY 4' O.C | #3, 18" - 24" | | |
| | ILES | 63 | ILEX GLABRA 'SHAMROCK' / SHAMROCK INKBERRY HOLLY | #3 | 2' - 3' | 2' - 3' |
| | ILEW | 13 | ILEX VERTICILLATA / WINTERBERRY | 3 GALLON | | |
| | JUOW | 96 | JUNIPERUS VIRGINIANA 'GREY OWL' / GREY OWL EASTERN REDCEDAR | #3, 18" - 24" | | |
| | KALL | 7 | KALMIA LATIFOLIA / MOUNTAIN LAUREL | 3 GALLON | | |
| | LERA | 22 | LEUCOTHOE FONTANESIANA 'RAINBOW' / RAINBOW DROOPING LEUCOTHOE 3' O.C | #3, 18" - 24" | | |
| | MYRM | 42 | MYRICA PENSYLVANICA 'MORTON' / SILVER SPRITE BAYBERRY | 3 GAL | 4'-6" | 4' - 6' |
| | RHPE | 6 | RHODODENDRON X 'P.J.M. ELITE' / P.J.M. ELITE RHODODENDRON 5' O.C | 3 GAL | | |

| SYMBOL | CODE | QTY | BOTANICAL / COMMON NAME | SIZE | COLOR | BLOOMS | SPACING |
|--------|------|-----|-------------------------|------|-------|--------|---------|
|--------|------|-----|-------------------------|------|-------|--------|---------|

ORNAMENTAL GRASSES

| | | | | | | | |
|--|------|----|---|-------|--|--|----------|
| | PEAL | 39 | PENNISETUM ALOPECUROIDES / FOUNTAIN GRASS | 2 GAL | | | 30" o.c. |
|--|------|----|---|-------|--|--|----------|

PERENNIAL

| | | | | | | | |
|--|------|-----|---|----|--|--|----------|
| | ASCH | 216 | ASTILBE CHINENSIS 'PURPURKERZE' / PURPLE CANDLES CHINESE ASTILBE 18" O.C. | #1 | | | 18" o.c. |
| | ECPU | 217 | ECHINACEA PURPUREA 'PAS702918' / POWWOW® WHITE CONEFLOWER 18" O.C. | #1 | | | 18" o.c. |
| | LISP | 259 | LIRIOPE SPICATA / CREEPING LILYTURF 18" O.C. | #1 | | | 18" o.c. |
| | PEAT | 252 | PEROVSKIA ATRIPLICIFOLIA 'LITTLE SPIRE' / LITTLE SPIRE RUSSIAN SAGE 18" O.C. | #1 | | | 18" o.c. |

SEDGE

| | | | | | | | |
|--|------|----|-------------------------------------|-------|--|--|----------|
| | CADI | 91 | CAREX DIVULSA / EUROPEAN GREY SEDGE | 2 GAL | | | 18" o.c. |
|--|------|----|-------------------------------------|-------|--|--|----------|

SEED MIX

| | | | | | | | |
|--|------|------------|---|------|--|--|--|
| | SEDC | 40,731 SF | CONSERVATION SEED MIX / CONSERVATION SEED MIX CREEPING RED FESCUE, (FESTUCA RUBRA), CANADA WILD RYE, (ELYMUS CANADENSIS), ANNUAL RYEGRASS, (LOLIUM MULTIFLORUM), PERENNIAL RYEGRASS, (LOLIUM PERENNE), BLUE GRAMA, (BOUPELOUA GRACILIS), LITTLE BLUESTEM, (SCHIZACHYRIUM SCOPARIUM), INDIAN GRASS, (SORGH) | SEED | | | |
| | SEED | 12,992 SF | KENTUCKY BLUEGRASS TURF / KENTUCKY BLUEGRASS | SEED | | | |
| | SEDW | 235,781 SF | WILDFLOWER SEED MIX SPECIES: LITTLE BLUESTEM (SCHIZACHYRIUM SCOPARIUM), RED FESCUE (FESTUCA RUBRA), INDIAN GRASS (SORGHASTRUM NUTANS), PARTRIDGE PEA (CHAMAECRISTA FASCICULATA), CANADA WILD RYE (ELYMUS CANADENSIS), VIRGINIA WILD RYE (ELYMUS VIRGINICUS), BLUE VERVAIN (VER) | SEED | | | |

SOD/SEED

| | | | | | | | |
|--|------|------------|---|------|--|--|--|
| | TUHY | 11,286 SF | TURF HYDROSEED 'TRIPLE CROWN DWARF' / DWARF TALL FESCUE | SEED | | | |
| | SOD | 124,748 SF | TURF SOD BLUEGRASS / KENTUCKY BLUEGRASS | SOD | | | |

WETLAND

| | | | | | | | |
|--|------|-----|--|------|--|--|----------|
| | CARS | 646 | CAREX STRICTA / TUSOCK SEDGE | FLAT | | | 24" o.c. |
| | CAVU | 507 | CAREX VULPINOIDEA / FOX SEDGE | FLAT | | | 24" o.c. |
| | SCHA | 337 | SCHOENOPECTUS AMERICANUS / THREE-SQUARE BULRUSH | FLAT | | | 24" o.c. |
| | SCHT | 504 | SCHOENOPECTUS TABERNAEMONTANI / SOFTSTEM BULRUSH | FLAT | | | 24" o.c. |
| | VERH | 691 | VERBENA HASTATA / BLUE VERVAIN | FLAT | | | 24" o.c. |

KEY MAP

SEAL

PROJECT

**FAIRFIELD
WALPOLE PHASE
II**
FAIRFIELD
55 SUMMER ST
SOUTH WALPOLE, MA 02071

LANDESIGN PROJ.# 2023191

REVISION / ISSUANCE

| NO. | DESCRIPTION | DATE |
|-----|-------------------------|----------|
| 1 | 100% DESIGN DEVELOPMENT | 02.13.24 |
| 2 | PERMIT SET | 03.12.24 |

DESIGNED BY: KG, TB
DRAWN BY: TB, ML, JC
CHECKED BY: TB, KG

SCALE

VERT:

HORZ:

SHEET TITLE

PLANTING SCHEDULE

SHEET NUMBER

L407