


Plotted By: Pouelle, Samiksha_Sheet Set: KHA_Layout/Autoturn 1 February 28, 2022 01:05:37pm \\kimley-horn.com\AT_BOS\BOS_TPT\0112614000_Walpole Wall St Village at Burns\CAD\PlanSheets\Autoturn 1.dwg
 This document, together with the concepts and design presented herein, is intended only for the specific purpose and client for which it was prepared. Reuse of and improper reliance on this document without written authorization and adaptation by Kimley-Horn and Associates, Inc. shall be without liability to Kimley-Horn and Associates, Inc.

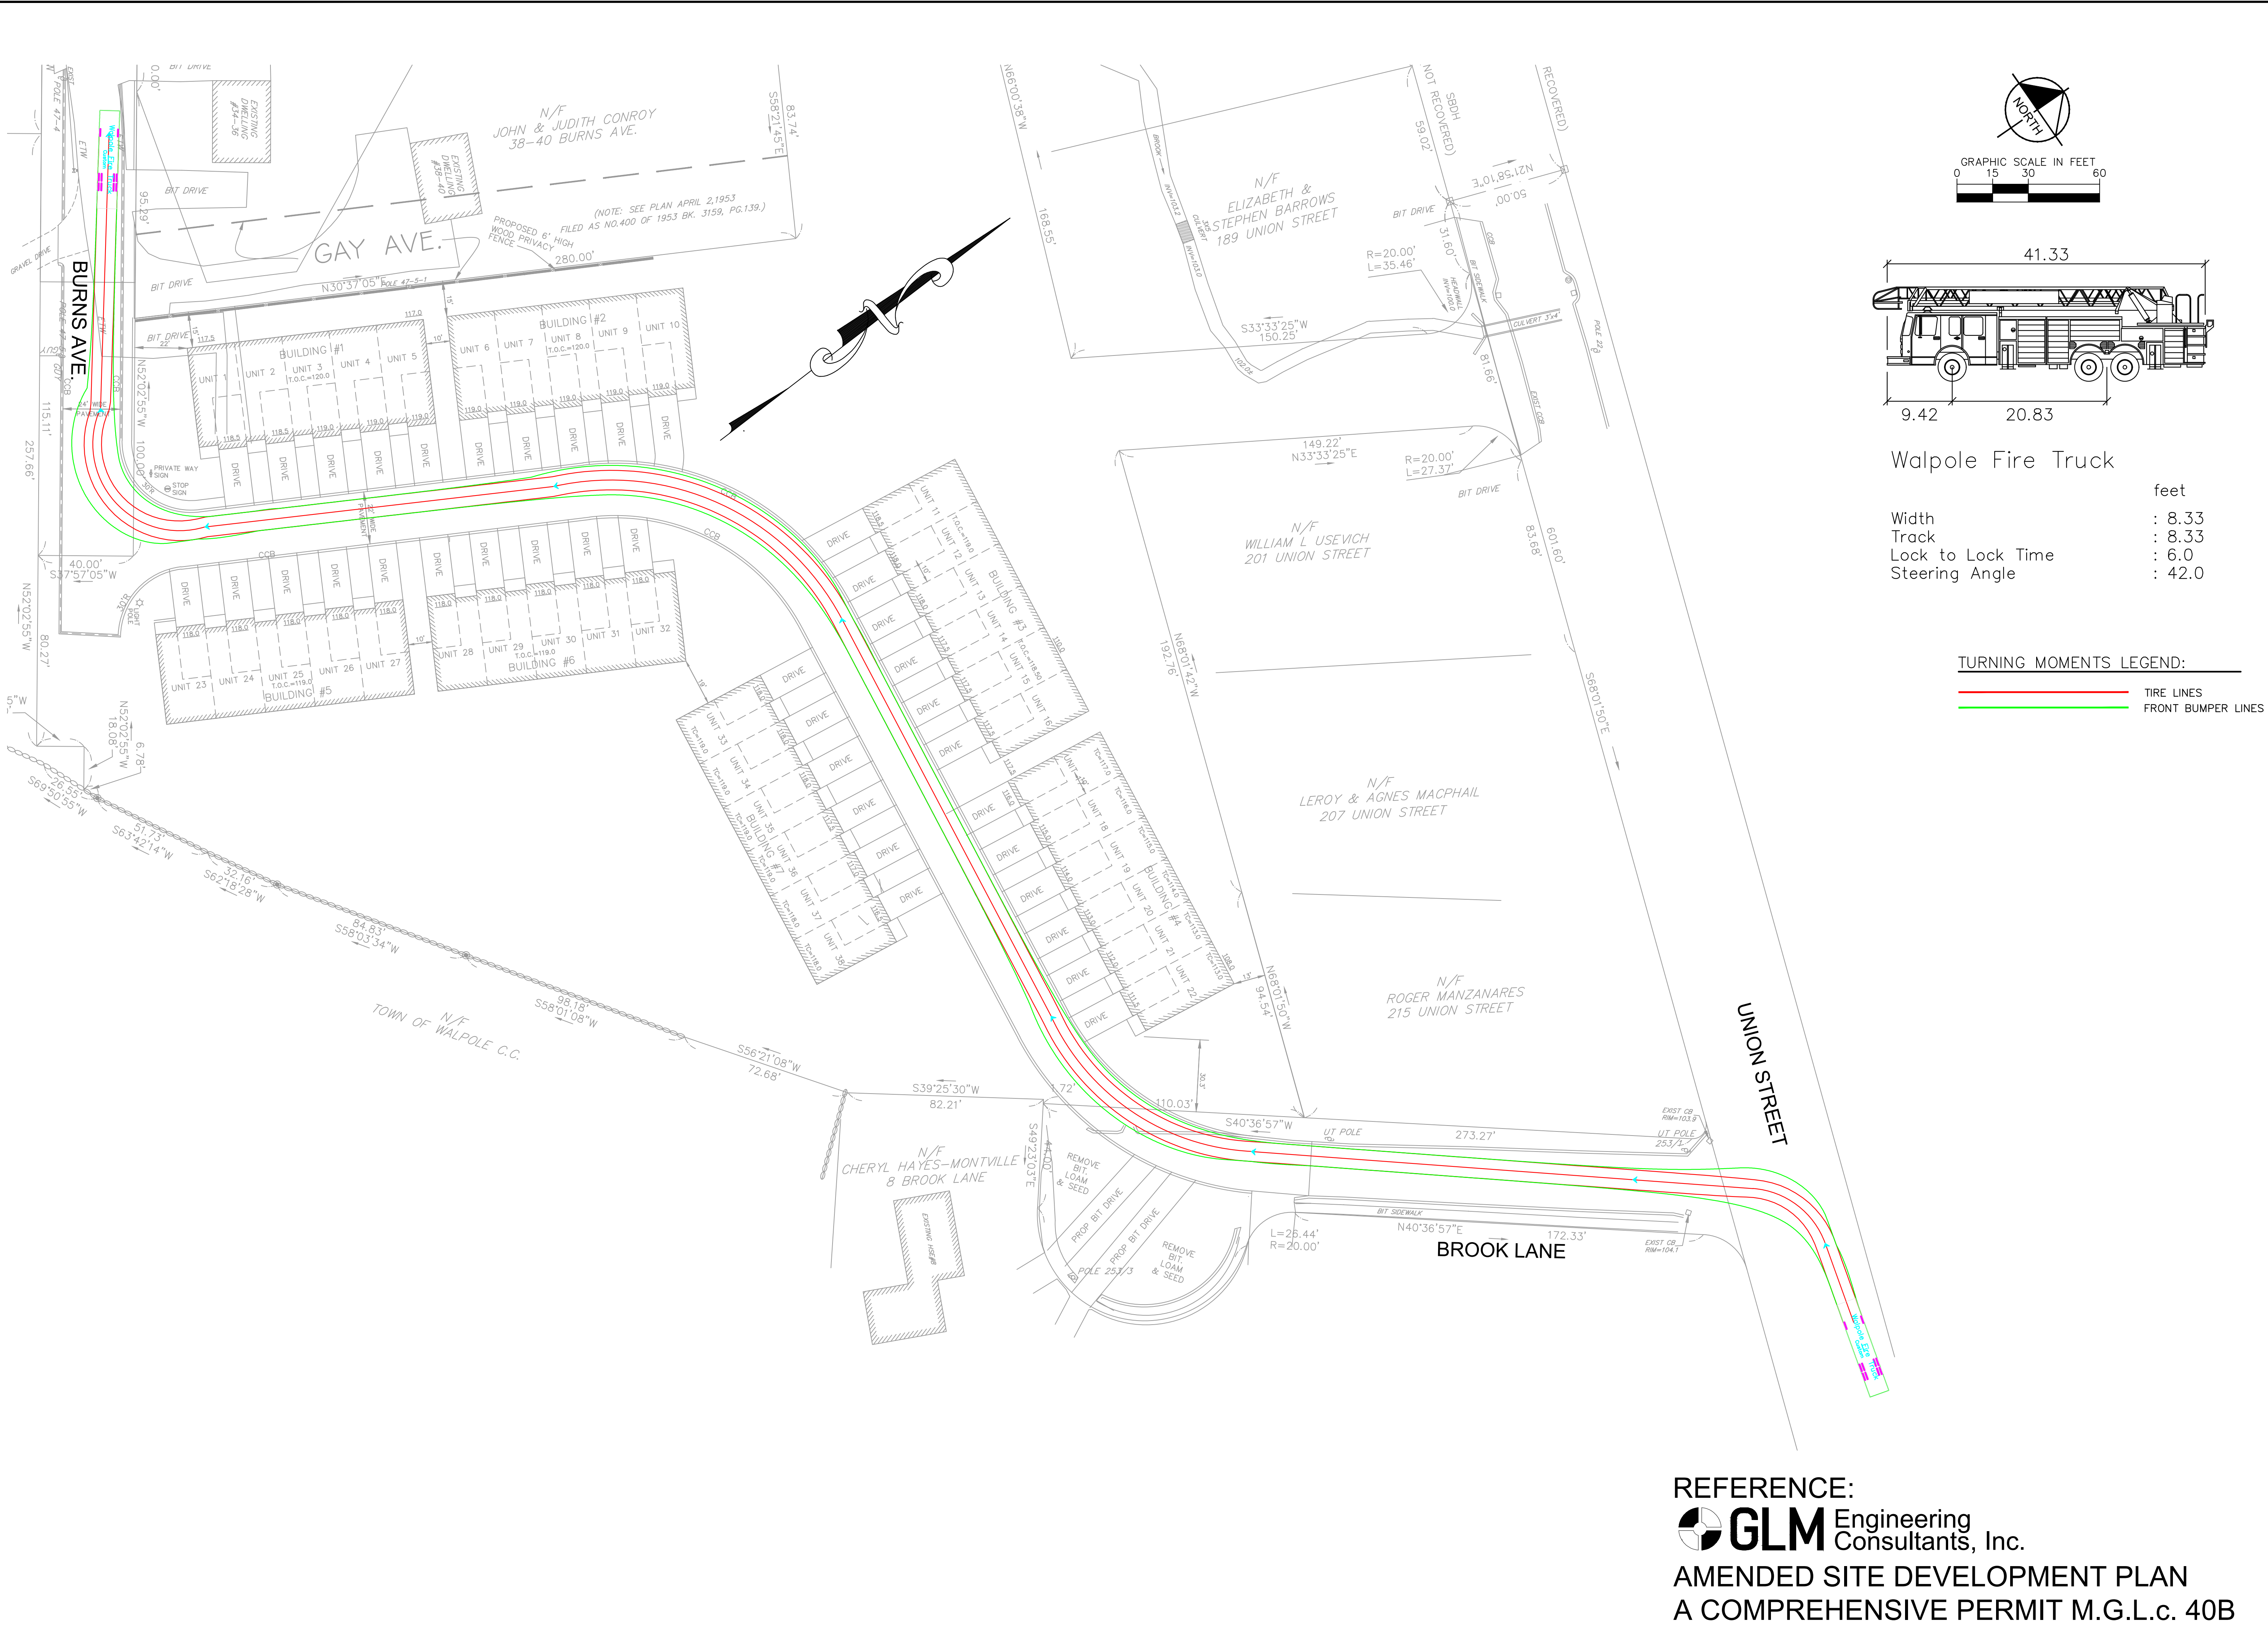

No.	REVISIONS	DATE	BY

Kimley >>> Horn

© 2022 KIMLEY-HORN AND ASSOCIATES, INC.
 404 WYMAN STREET, SUITE 385, WALTHAM, MA 02451
 PHONE: 781-328-8576
 WWW.KIMLEY-HORN.COM

KHA PROJECT	112614000
DATE	02/28/2022
SCALE	AS SHOWN
DESIGNED BY	SP
DRAWN BY	BS
CHECKED BY	BS

**AUTOTURN
 FIRE TRUCK PATH
 UNION STREET
 TO BURNS AVE.**

**THE RESIDENCES AT BURNS
 AVENUE**
 PREPARED FOR
 WALLSTREET DEVELOPMENT CORP.
 P.O. BOX 272
 WESTWOOD, MA 02090
 MASSACHUSETTS

WALPOLE

SHEET NUMBER
1

REFERENCE:
GLM Engineering
 Consultants, Inc.
**AMENDED SITE DEVELOPMENT PLAN
 A COMPREHENSIVE PERMIT M.G.L.c. 40B**