


PROJECT NAME:  
**PROPOSED 40B HOUSING DEVELOPMENT**  
**DARWIN COMMON**  
**TOWN OF WALPOLE**  
**NORFOLK COUNTY**  
**MASSACHUSETTS**

APPLICANT:  
**MR. LOU PETROZZI**  
**WALL STREET DEVELOPMENT CORP.**

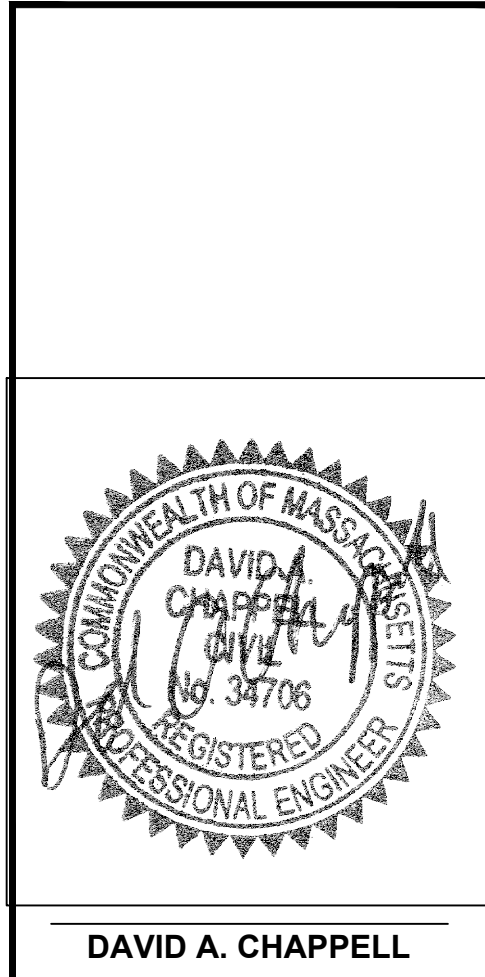



NO.	DATE	REVISION:
0	08/17/23	FOR REVIEW
1		
2		
3		
4		
5		
6		
7		

PREPARED BY:  
**CHAPPELL ENGINEERING ASSOCIATES, LLC**  
 R.K. EXECUTIVE CENTER  
 201 BOSTON POST ROAD WEST  
 MARLBOROUGH, MA 01752  
 (508)481-7400

DRAWING NAME:  
**FIRE TRUCK CIRCULATION**


PROJECT NUMBER: DRAWN BY:  
 SCALE: DATE:  
**1"=40'** **08/17/23**

DRAWING NUMBER:  
**FTC1**

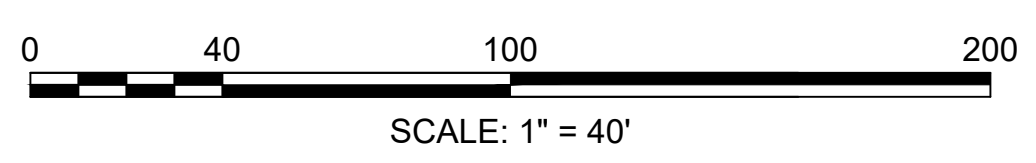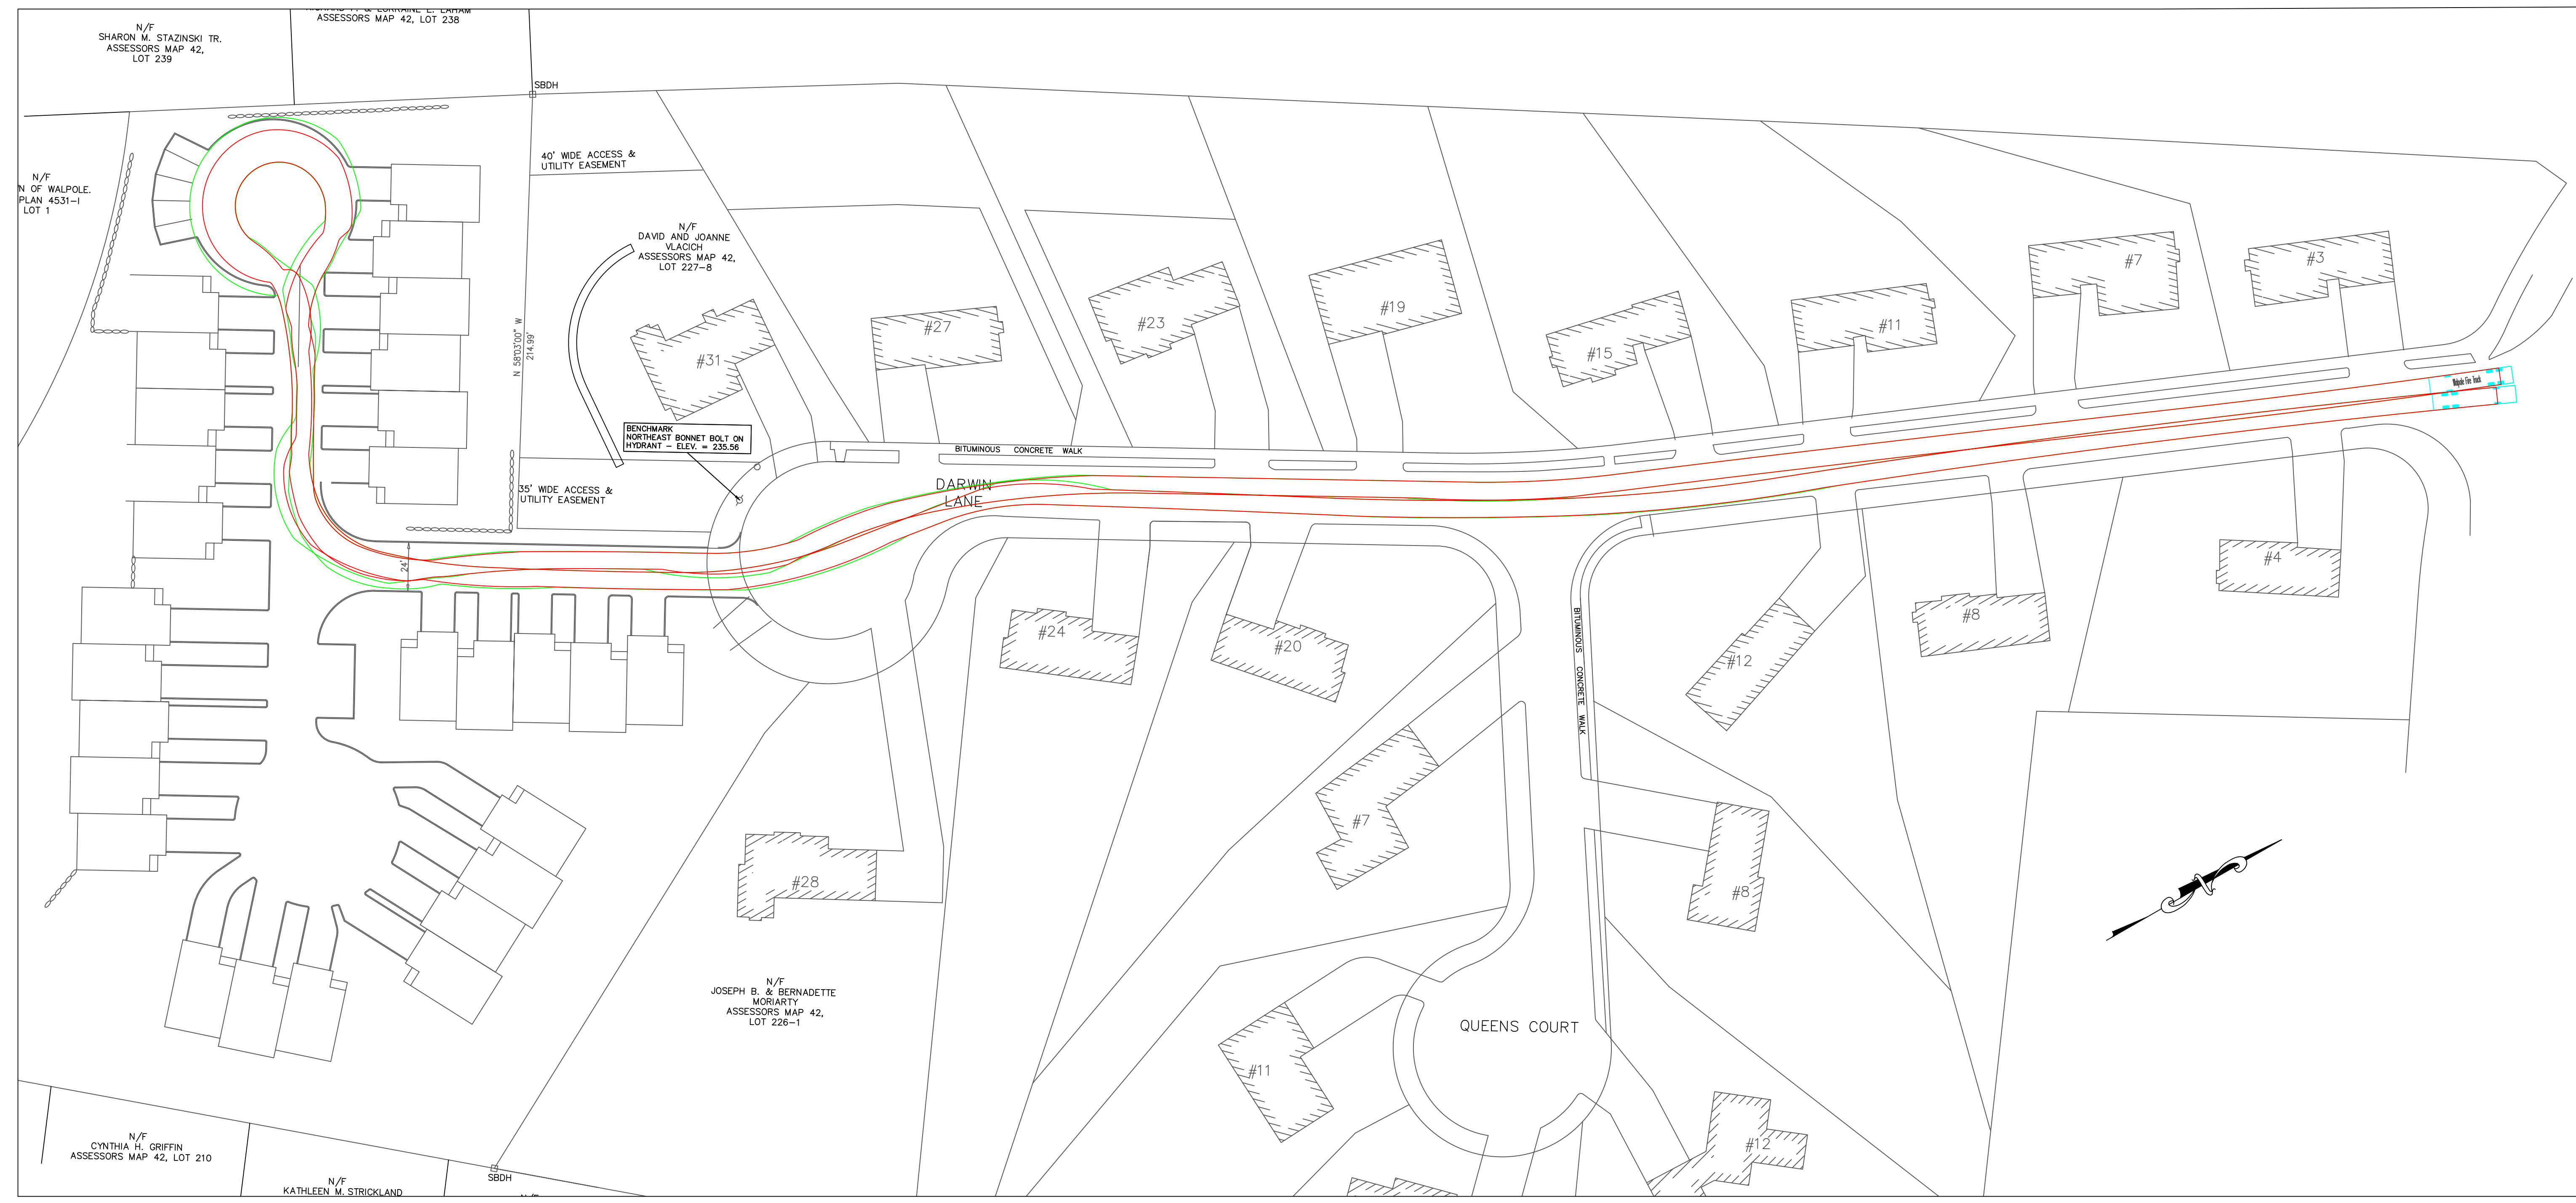

PROJECT NAME:  
**PROPOSED 40B HOUSING DEVELOPMENT**  
**DARWIN COMMON**  
**TOWN OF WALPOLE**  
**NORFOLK COUNTY**  
**MASSACHUSETTS**

APPLICANT:  
**MR. LOU PETROZZI**  
**WALL STREET DEVELOPMENT CORP.**

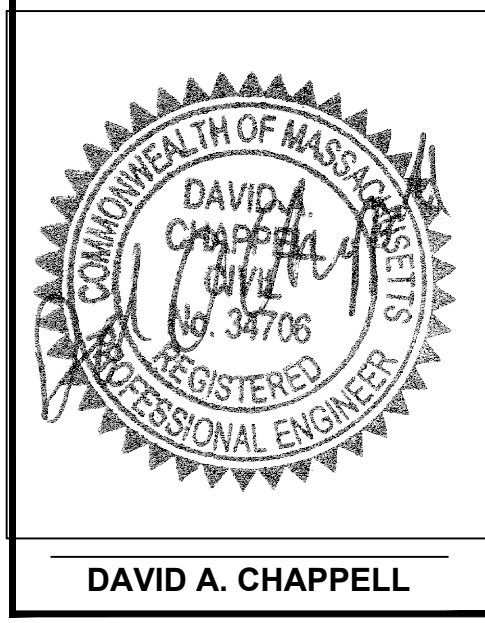

NO.	DATE	REVISION:
0	08/17/23	FOR REVIEW
1		
2		
3		
4		
5		
6		
7		

PREPARED BY:  
**CHAPPELL ENGINEERING ASSOCIATES, LLC**  
 R.K. EXECUTIVE CENTER  
 201 BOSTON POST ROAD WEST  
 MARLBOROUGH, MA 01752  
 (508)481-7400

DRAWING NAME:  
**FIRE TRUCK CIRCULATION**

PROJECT NUMBER: DRAWN BY:  
 SCALE: DATE:  
**1"=40'** **08/17/23**

DRAWING NUMBER:  
**FTC2**

