



Conroy

ORIGINAL ON FILE Filed as No. 885-1967 Pl. Bk. 223

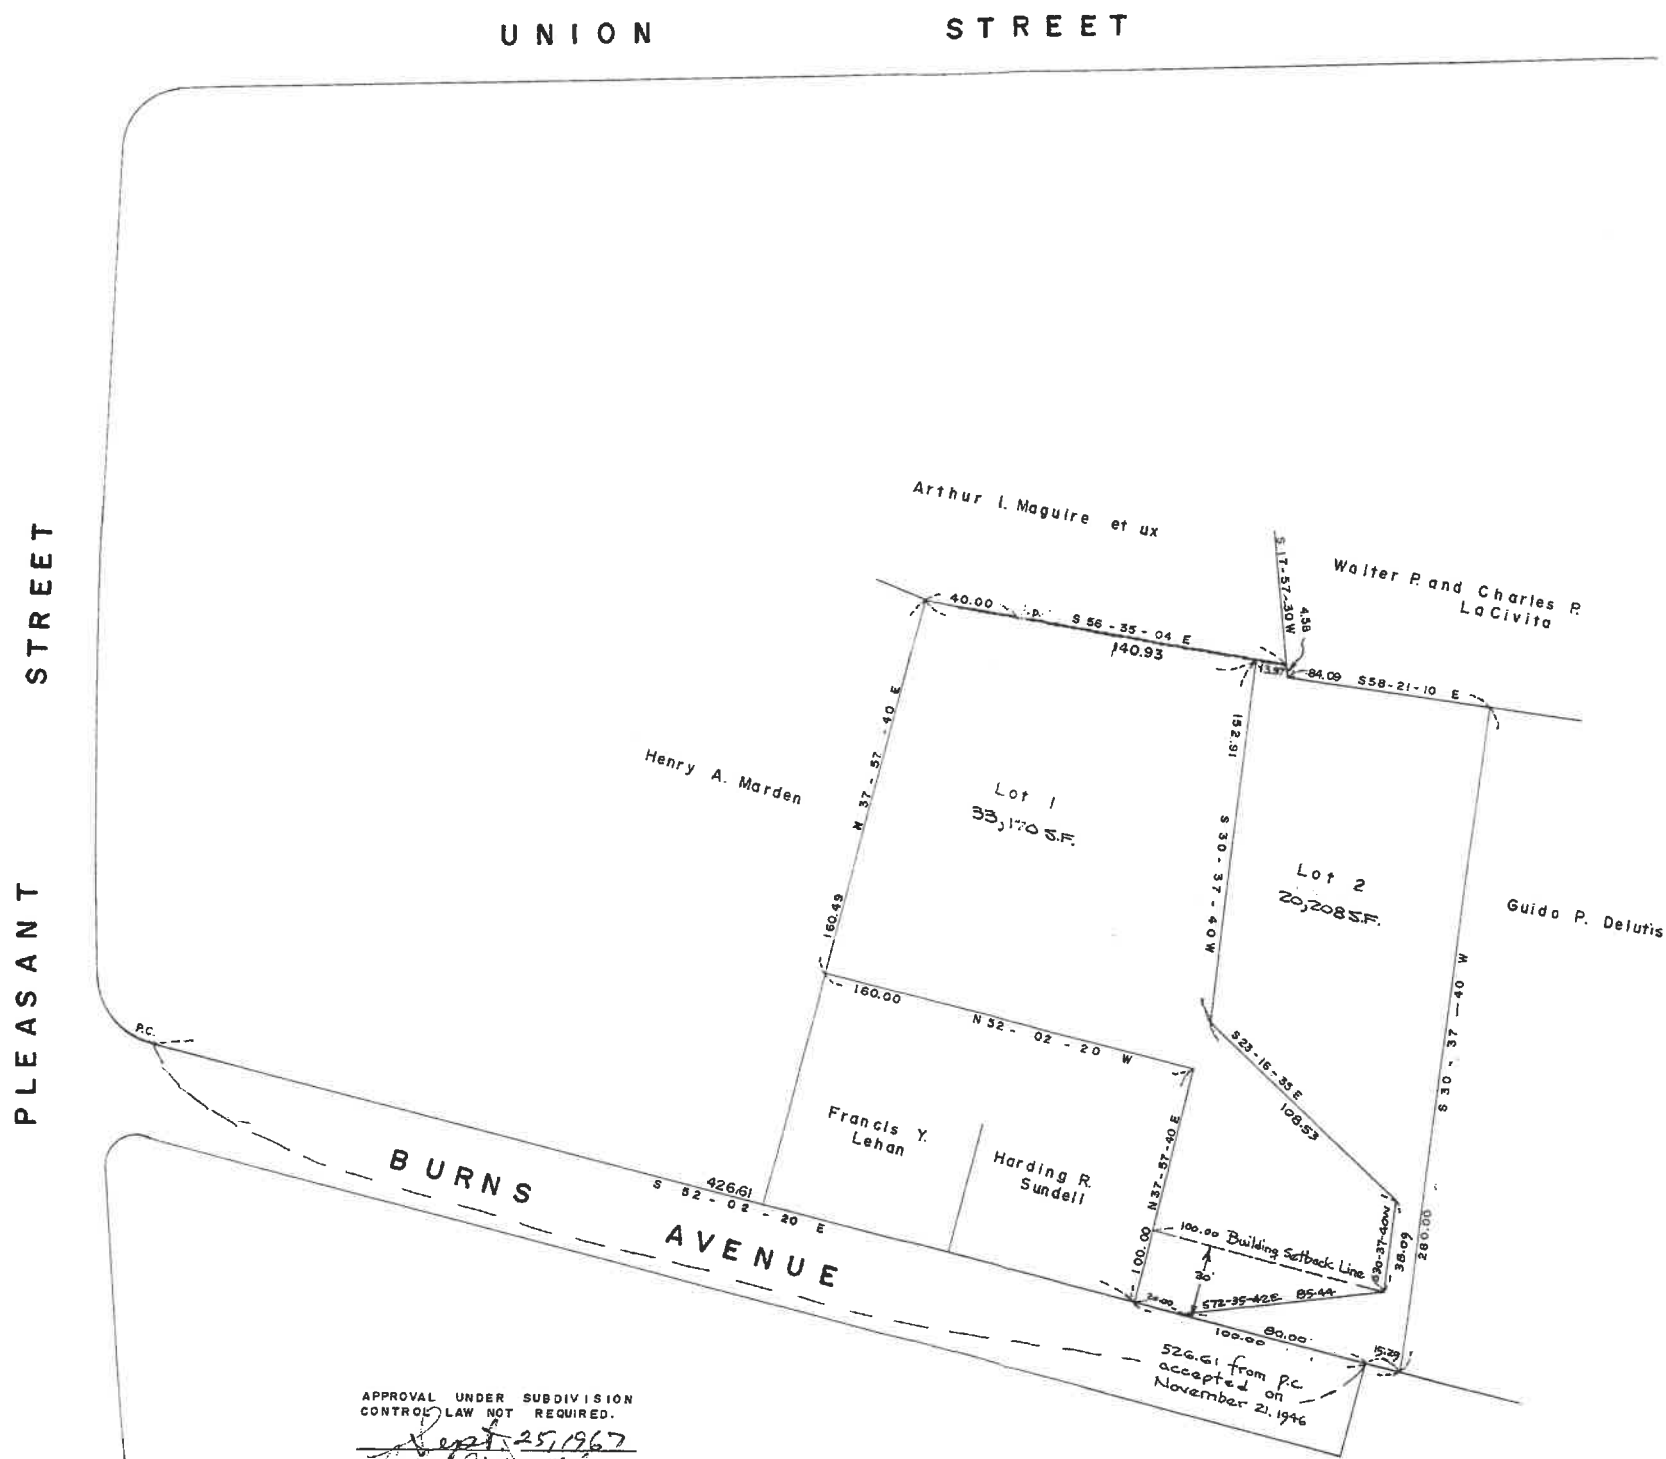

PLAN OF LAND
 IN
WALPOLE, MASS.
 SCALE: 1" = 40' SEPTEMBER 25, 1967
 NORWOOD ENGINEERING CO. INC.
 CIVIL ENGINEERS
 NORWOOD, MASS.

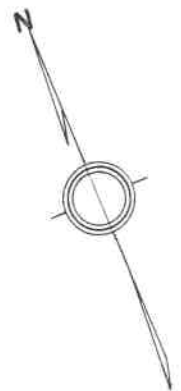

APPROVAL UNDER SUBDIVISION
 CONTROL LAW NOT REQUIRED.
 Sept. 25, 1967
 Walter P. LaCivita
 Charles P. LaCivita
 Paul C. Conroy
 PLANNING BOARD - TOWN OF WALPOLE

Norfolk Registry of Deeds
 Dedham, Mass.
 Received Sept 26 1967 with
 Filed as No. 885-1967 Pl. Bk. 223
 Attest: Charles R. [Signature] Register