

PROJECT NAME  
**NEPONSET VILLAGE**

PROJECT ADDRESS  
5 PLEASANT STREET  
WALPOLE, MA 02081

NO.	REVISIONS	DATE
1	REVISION #2	12/22/2023

SUBMITTAL	DATE


DRAWN BY: JL  
CHECKED BY: AC

DATE ISSUED: NOV. 2023  
SCALE:

PROJ. NO. R1030


SHEET TITLE  
**PLANTING PLAN**

SHEET NO.  
**LP1.21**

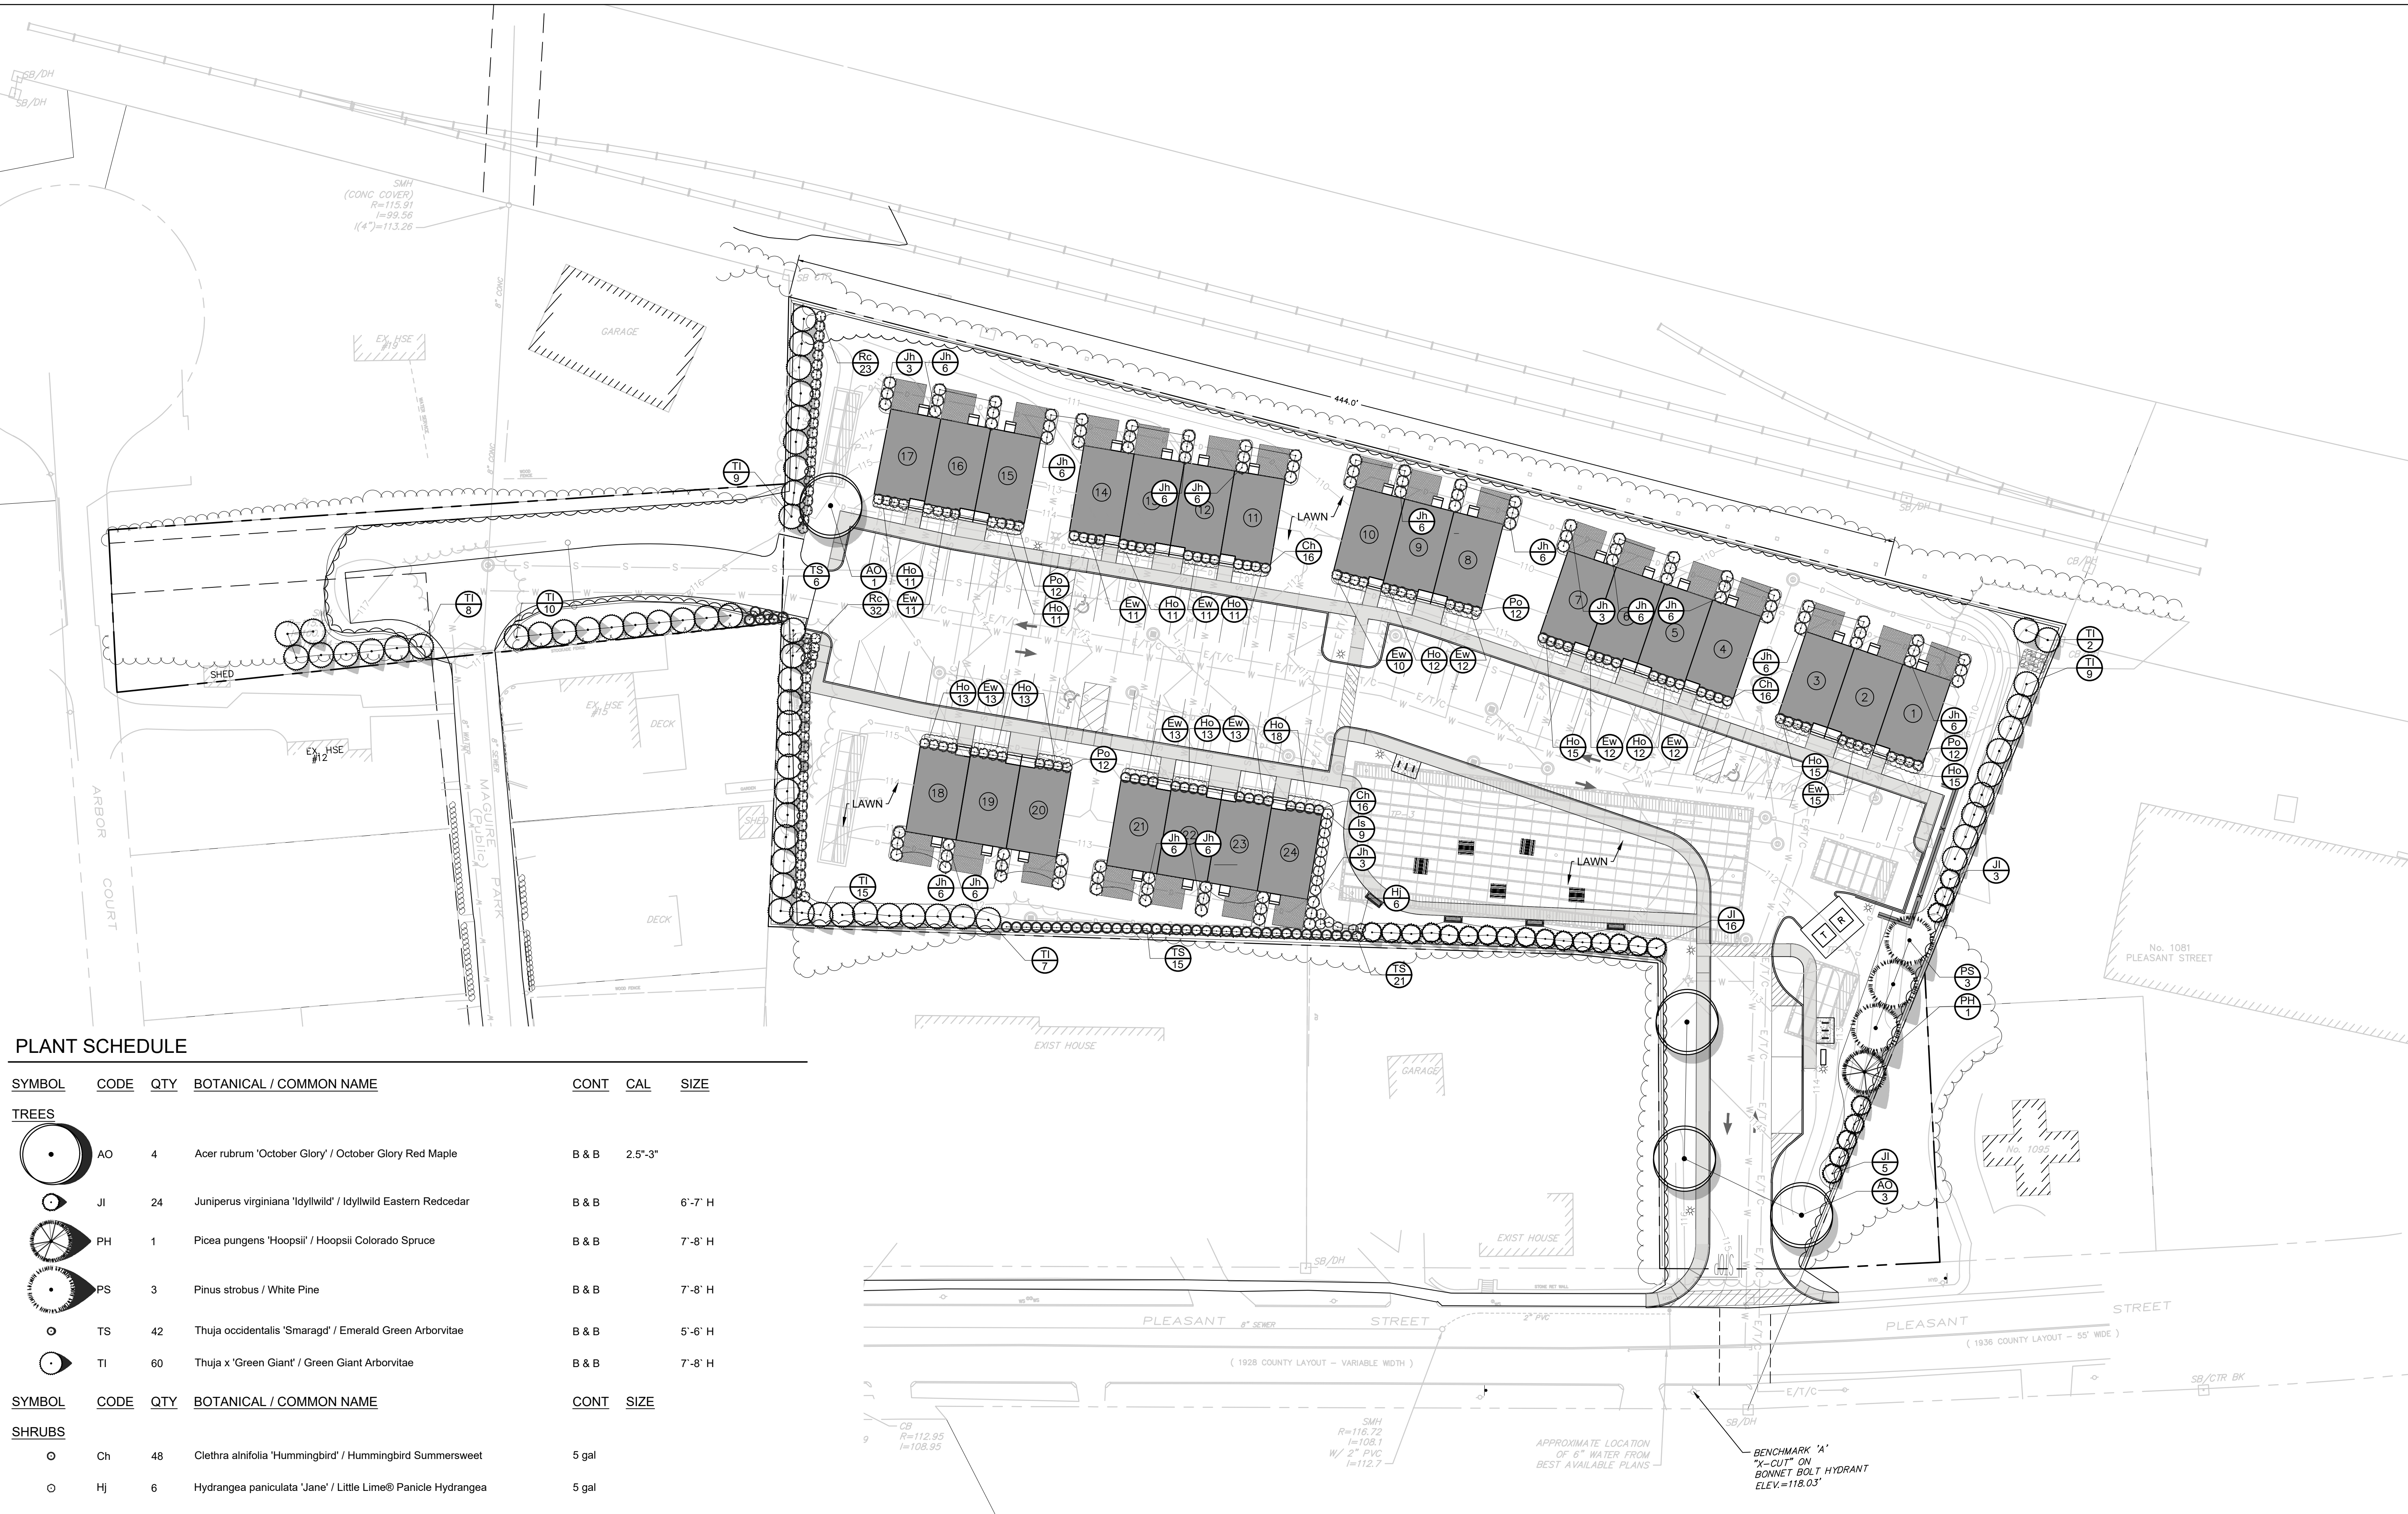


**PLANT SCHEDULE**

SYMBOL	CODE	QTY	BOTANICAL / COMMON NAME	CONT	CAL	SIZE
<b>TREES</b>						
	AO	4	Acer rubrum 'October Glory' / October Glory Red Maple	B & B		2.5"-3"
	JI	24	Juniperus virginiana 'Idyllwild' / Idyllwild Eastern Redcedar	B & B		6'-7' H
	PH	1	Picea pungens 'Hoopsii' / Hoopsii Colorado Spruce	B & B		7'-8' H
	PS	3	Pinus strobus / White Pine	B & B		7'-8' H
	TS	42	Thuja occidentalis 'Smaragd' / Emerald Green Arborvitae	B & B		5'-6' H
	TI	60	Thuja x 'Green Giant' / Green Giant Arborvitae	B & B		7'-8' H
<b>SHRUBS</b>						
	Ch	48	Clethra alnifolia 'Hummingbird' / Hummingbird Summersweet	5 gal		
	Hj	6	Hydrangea paniculata 'Jane' / Little Lime® Panicle Hydrangea	5 gal		
	Is	9	Ilex glabra 'Shamrock' / Shamrock Inkberry Holly	5 gal		
	Jh	93	Juniperus chinensis 'Hetzii Columnaris' / Hetzi Column Juniper	B & B		6'-7' H
	Po	48	Prunus laurocerasus 'Otto Luyken' / Otto Luyken English Laurel	5 gal		
	Rc	55	Rhododendron x 'Cunningham's White' / Cunningham's White Rhododendron	5 gal		
<b>PERENNIALS/GRASSES</b>						
	Ew	133	Echinacea purpurea 'PAS702917' / PowWow® Wild Berry Coneflower	#1		18" o.c.
	Ho	170	Hemerocallis x 'Stella de Oro' / Stella de Oro Daylily	#1		18" o.c.

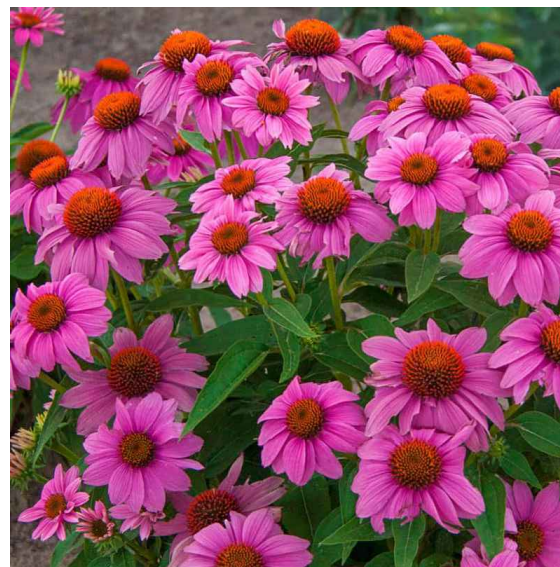

APPROXIMATE LOCATION OF 6" WATER FROM BEST AVAILABLE PLANS

BENCHMARK 'A' 'X-CUT' ON BONNET BOLT HYDRANT ELEV.=118.03'

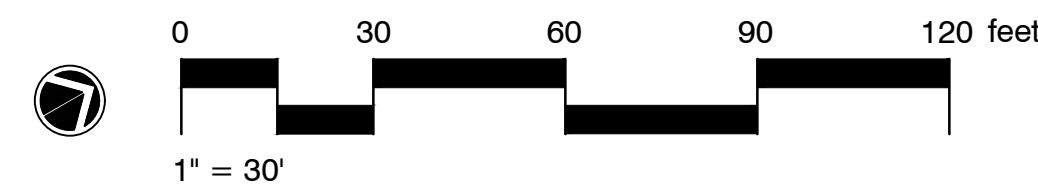

- NOTES:
- REFER TO CIVIL ENGINEERING PLANS FOR ALL GRADING, UTILITIES, AND DRAINAGE.
  - REFER TO CIVIL ENGINEERING PLANS FOR ALL ROADWAY PAVEMENT, CURBING AND STRIPING.
  - SITE LIGHTING BY OTHER.
  - REFER TO ARCHITECTURAL PLANS FOR ALL BUILDINGS.