





REAR ELEVATION
SCALE: 1/8"=1'-0"

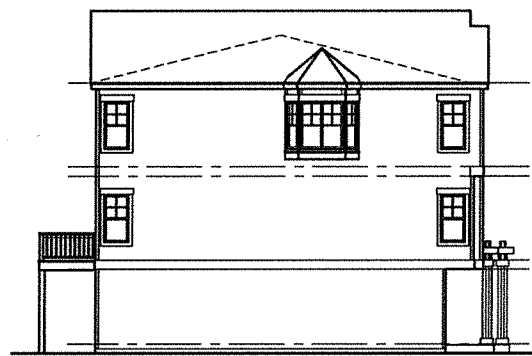

LEFT ELEVATION
SCALE: 1/8"=1'-0"

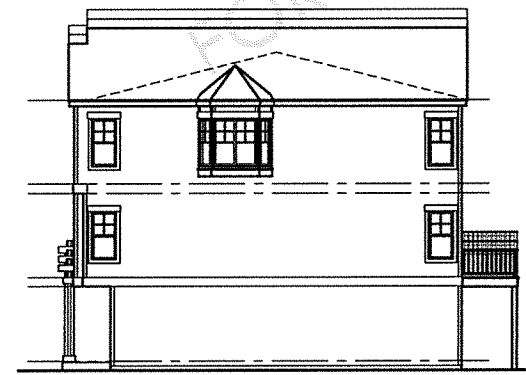

RIGHT ELEVATION
SCALE: 1/8"=1'-0"



FRONT ELEVATION
SCALE: 1/8"=1'-0"

NOTE:
REFER TO SHEETS 6 & THRU 25
FOR ADDITIONAL INFORMATION

6-UNITS

STUDY SET NOT FOR CONSTRUCTION

These plans are subject to any construction acts by the purchaser. The maker, or subcontractor, of any items of these plans, signs, stamps or details which, should the owner, without written consent, be used in any way, shall be held responsible for any and all consequences. COPYRIGHT © 2017

WRITERS, ENGINEERS OR THESE DRAWINGS SHALL HAVE PRECEDENCE OVER ALL DIVISIONS AND DIVISIONS; CONTRACTORS SHALL VERIFY AND BE RESPONSIBLE FOR ALL DIMENSIONS AND DIMENSIONS AND CONDITIONS SHOWN BY THESE DRAWINGS.

houseplans.pro by
Bruinier & associates, inc.
building designers 503-246-3022
1304 SW BERTHA BLVD. PORTLAND OREGON 97219

DATE: _____


BY: _____

DATE: _____

DATE: _____


SHEET
L1
OF

PLAN NUMBER:
D-446-6

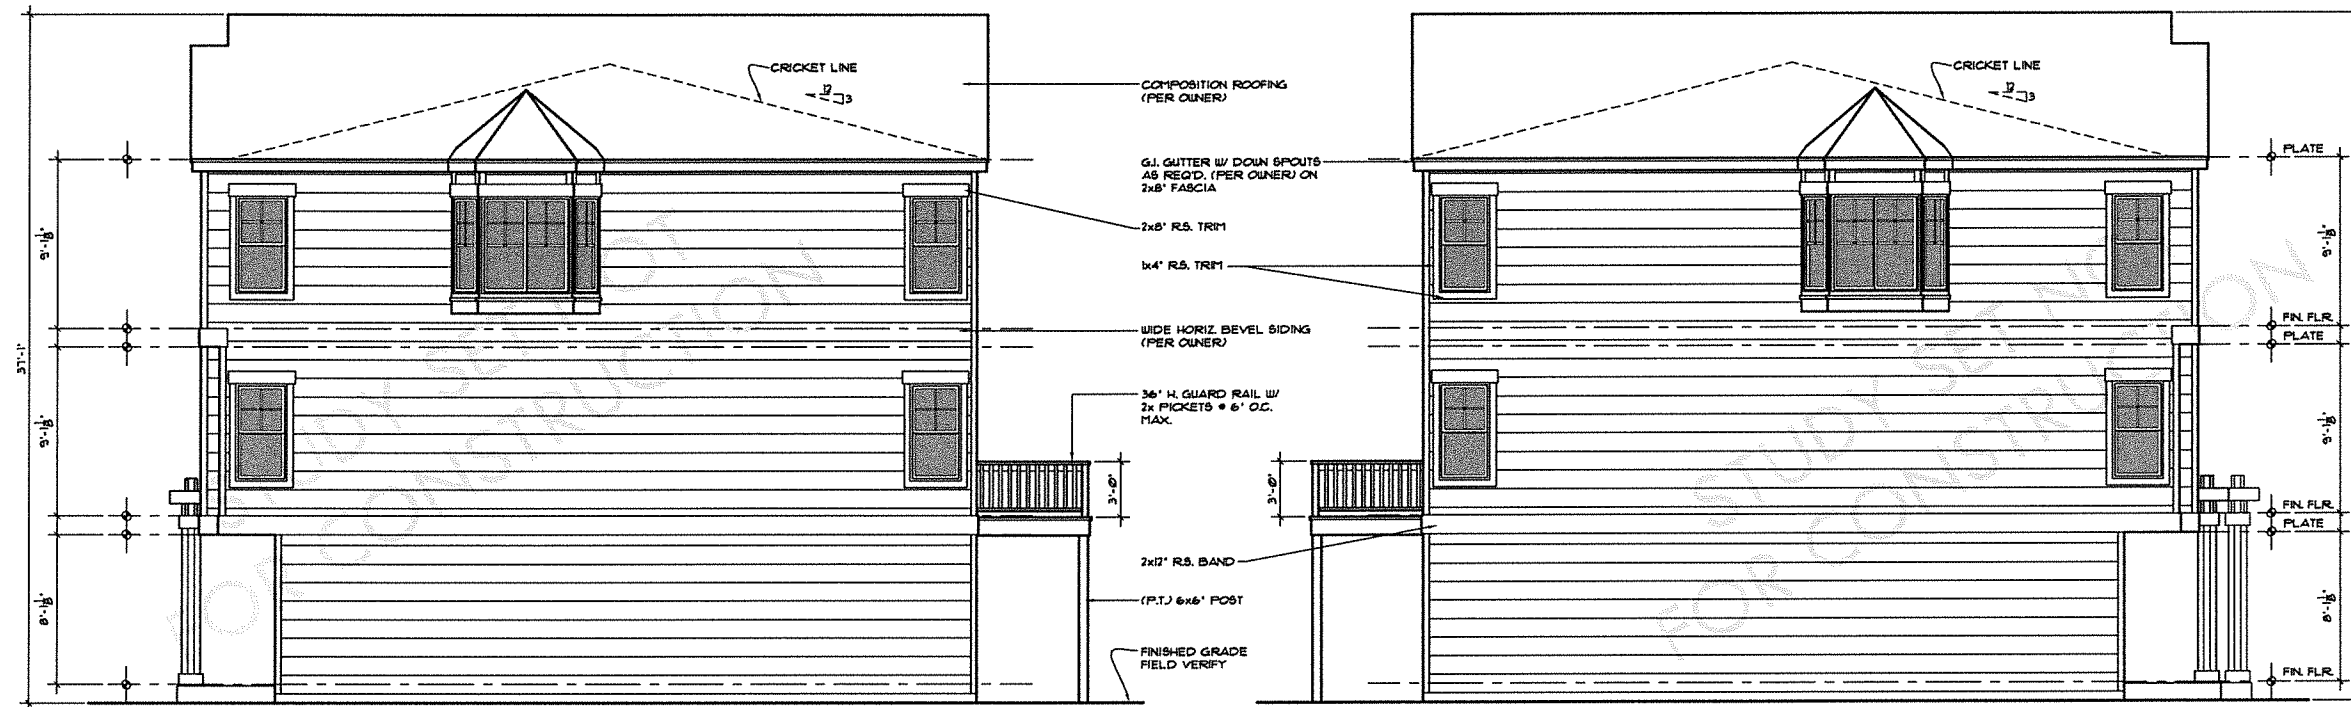

RIGHT ELEVATION 'UNIT A' (MIRROR OPTION)
SCALE: 1/4"=1'-0"
LOTS #22 / #28 ONLY

LEFT ELEVATION 'UNIT A'
SCALE: 1/4"=1'-0"

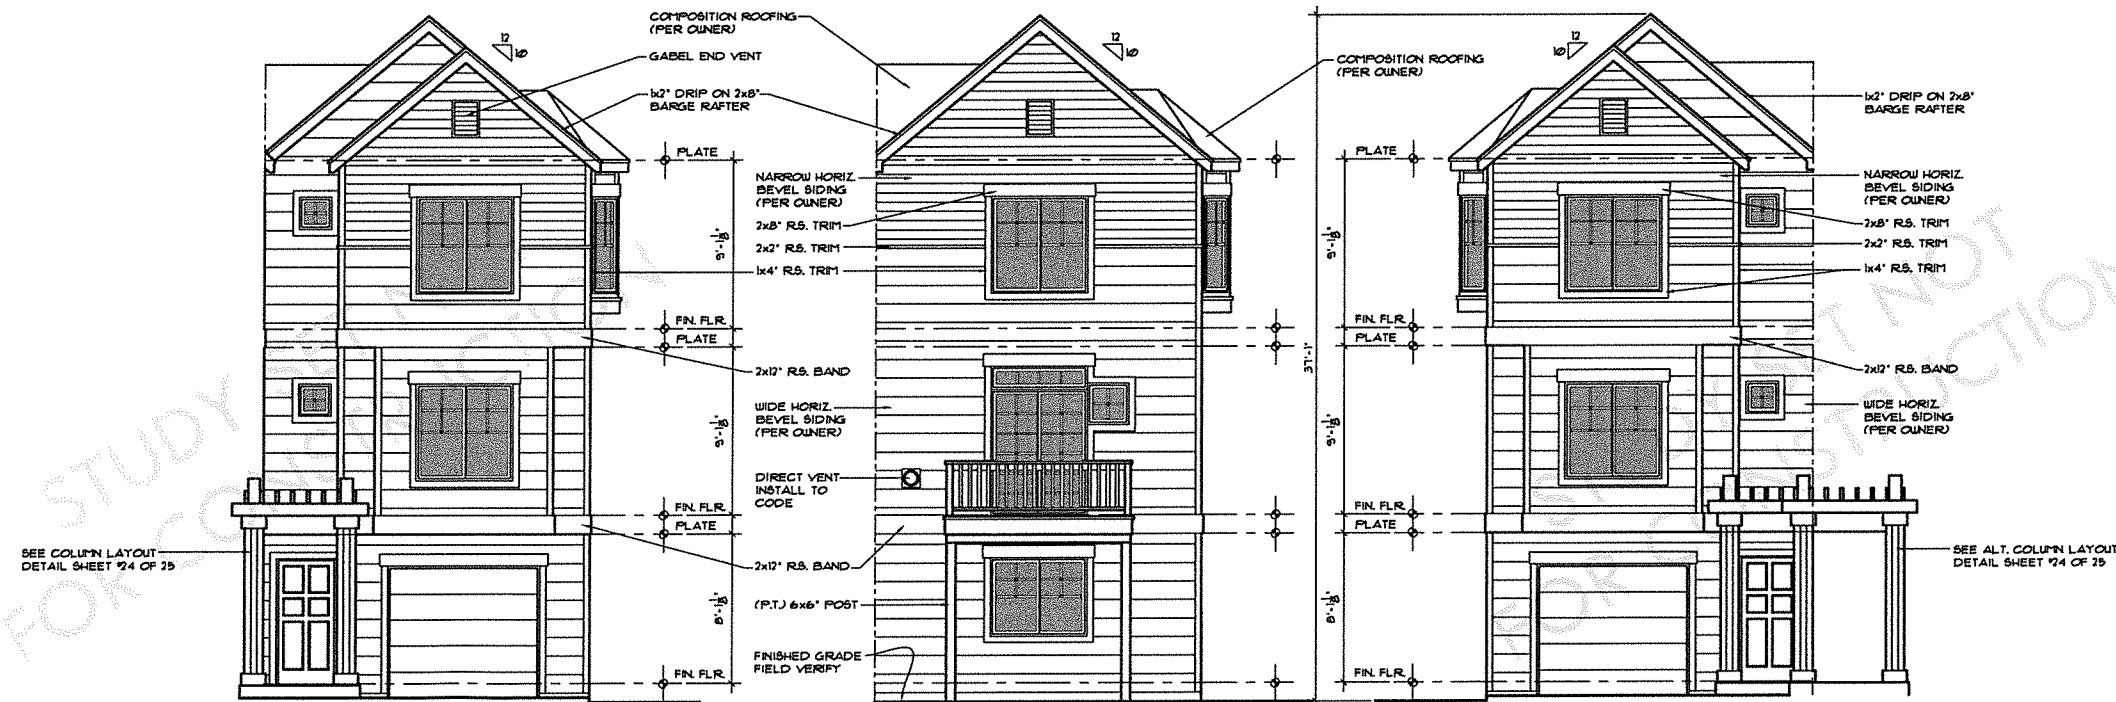

FRONT ELEVATION 'UNIT A' (MIRROR OPTION)
SCALE: 1/4"=1'-0"
LOTS #22 / #28 ONLY


REAR ELEVATION 'UNIT A'
SCALE: 1/4"=1'-0"

FRONT ELEVATION 'UNIT A'
SCALE: 1/4"=1'-0"




houseplans.pro by
Bruinier & associates, inc.
building designers 503-246-3022
1204 SW BERTHA BL. SE. PORTLAND OREGON 97219

SHEET 1 OF 1
PROJECT: D-446-6

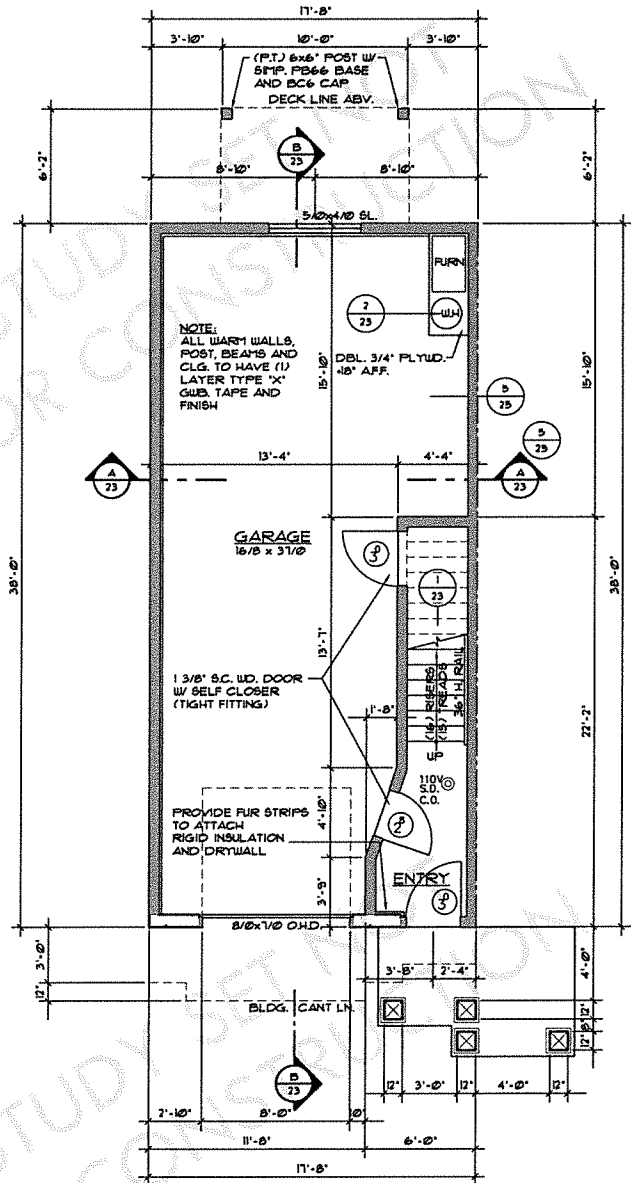


FIRST FLOOR PLAN 'UNIT A'

SCALE: 1/4"=1'-0"

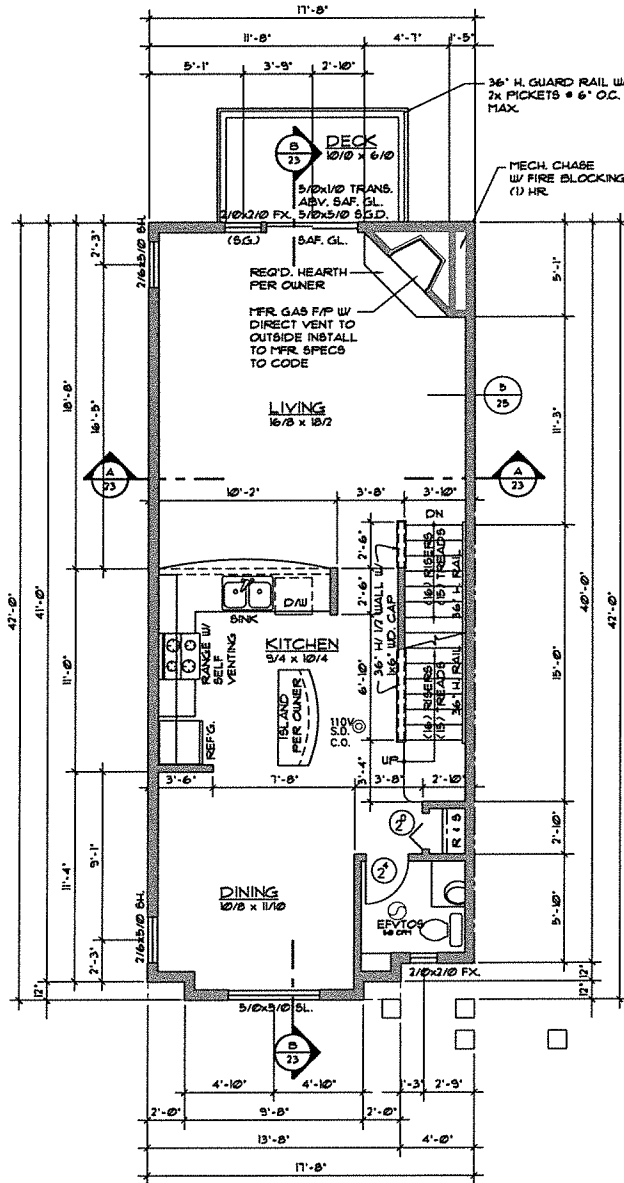

SECOND FLOOR PLAN 'UNIT A'

SCALE: 1/4"=1'-0"

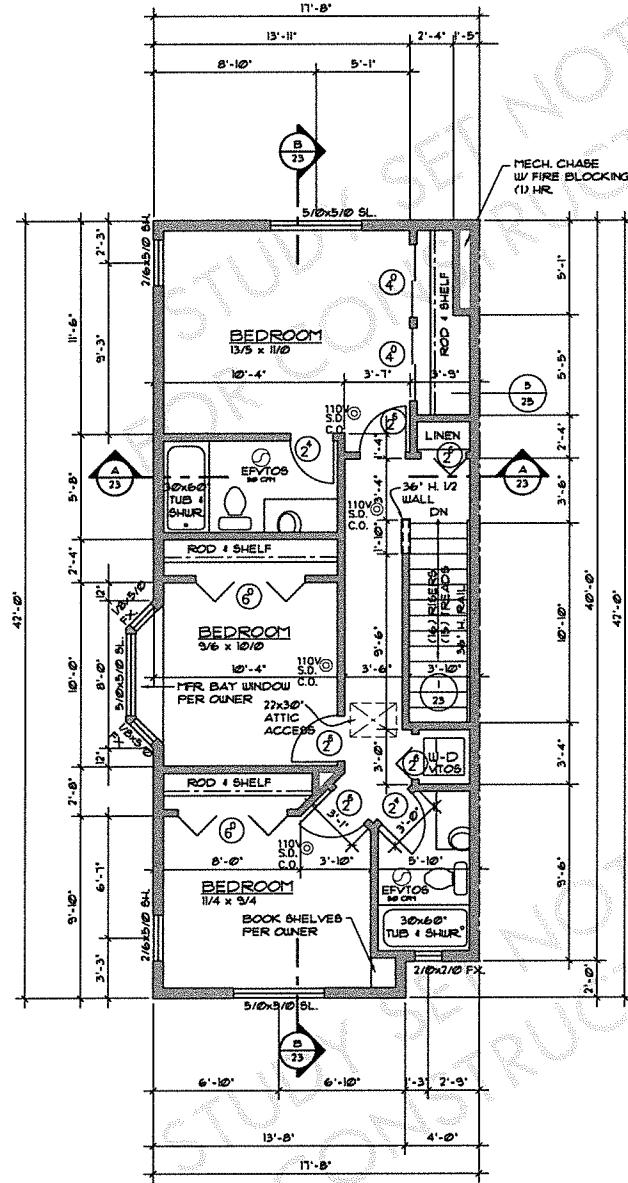

THIRD FLOOR PLAN 'UNIT A'

SCALE: 1/4"=1'-0"

SQUARE FOOTAGE:	
THIRD FLOOR:	698
TOTAL LIVING AREA:	1524
GARAGE:	565


houseplans.pro by Brunier & associates, inc.
building designers 503-246-3022
1304 SW 87TH AVE. PORTLAND OREGON 97219

PROJECT:	
DATE:	
OWNER:	
SCALE:	


SHEET 2 OF

REVISIONS:
D-446-6

These plans are intended for one construction only by the purchaser. The maker, or reproduction, of these plans without the written consent of the publisher is prohibited. A copyright notice is included in these plans. The publisher assumes no responsibility for any errors or omissions. THE USER OF THESE PLANS SHALL BE RESPONSIBLE FOR ALL DIMENSIONS AND CONDITIONS SHALL BE RESPONSIBLE FOR ALL DIMENSIONS AND CONDITIONS. DIMENSIONS AND CONDITIONS SHOWN BY THESE DRAWINGS.

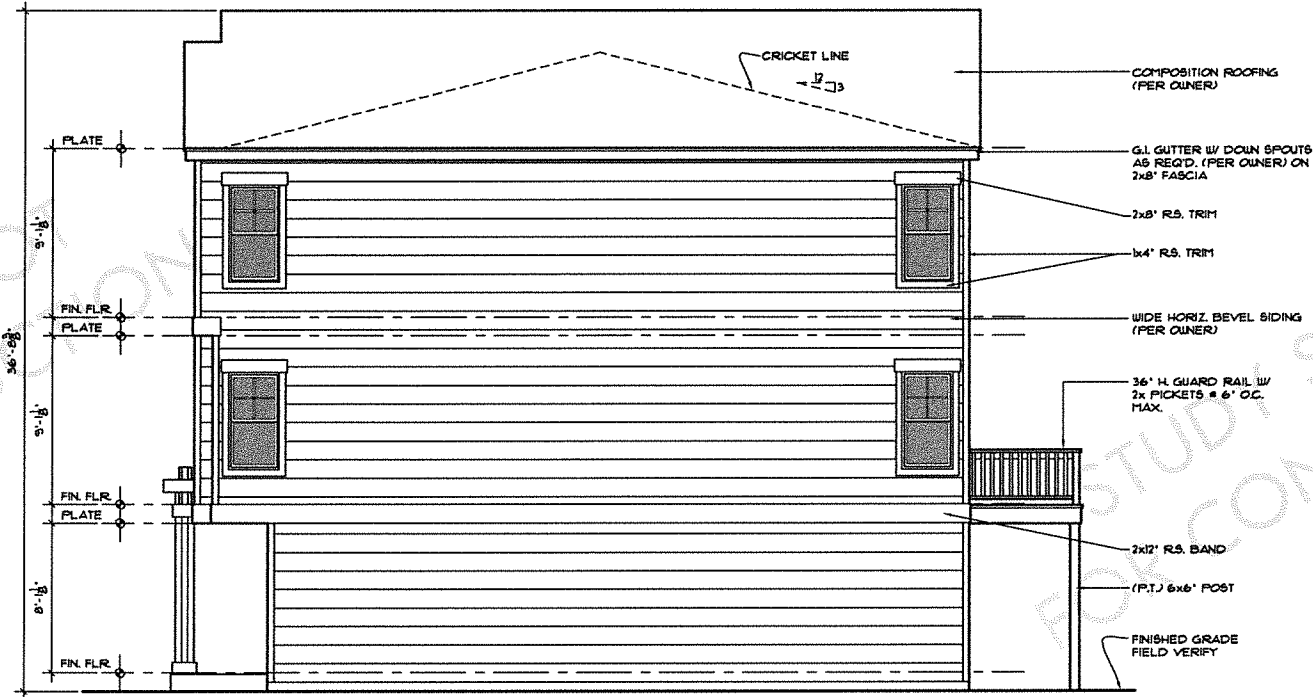

LEFT ELEVATION "UNIT B"
SCALE: 1/4"=1'-0"

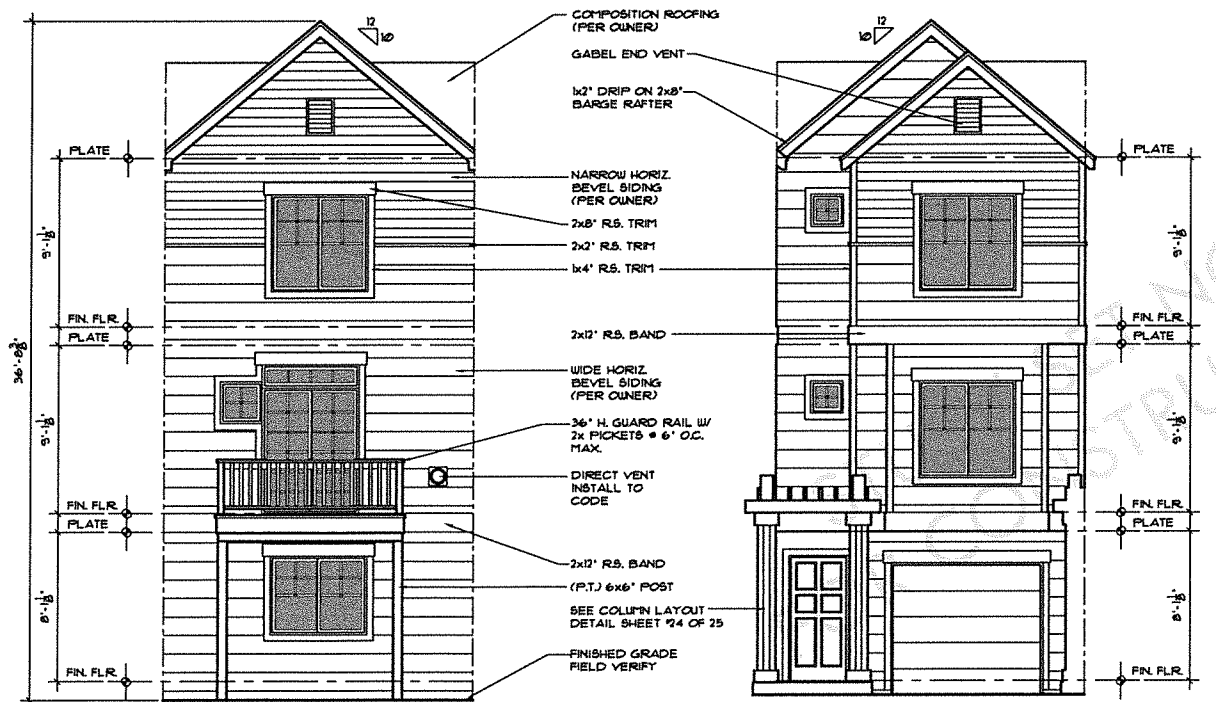

REAR ELEVATION "UNIT B"
SCALE: 1/4"=1'-0"

FRONT ELEVATION "UNIT B"
SCALE: 1/4"=1'-0"

STUDY SET NOT FOR CONSTRUCTION



FARMINGTON ESTATE
ROWHOUSE PLANS
WASHINGTON COUNTY


houseplans.pro by
Bruinier & associates, inc.
building designers 503-246-3022
1304 SW BERTHA BLVD. PORTLAND OREGON 97219

REVISIONS

DATE: 10/31/17
DRAWN BY: [blank]
CHECKED BY: [blank]
DATE: [blank]


SHEET 3 OF 6

PROJECT: D-446-6

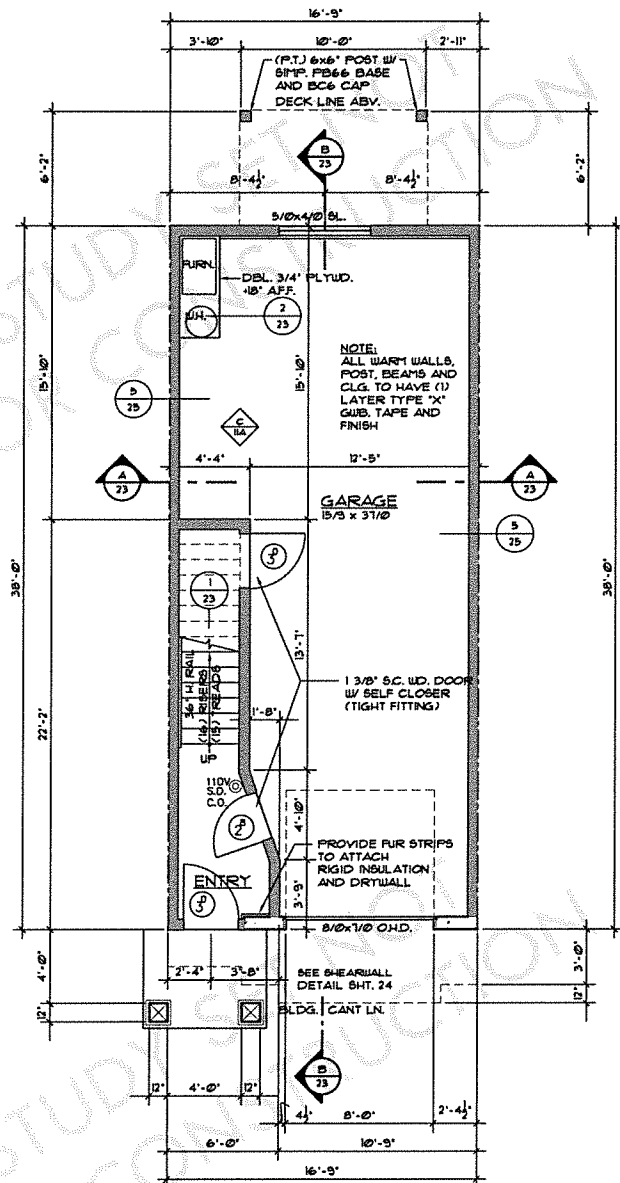


FIRST FLOOR PLAN 'UNIT B'
SCALE: 1/4" = 1'-0"

SQUARE FOOTAGE:	
FIRST FLOOR:	1266
SECOND FLOOR:	632
THIRD FLOOR:	657
TOTAL LIVING AREA:	1455
GARAGE:	530

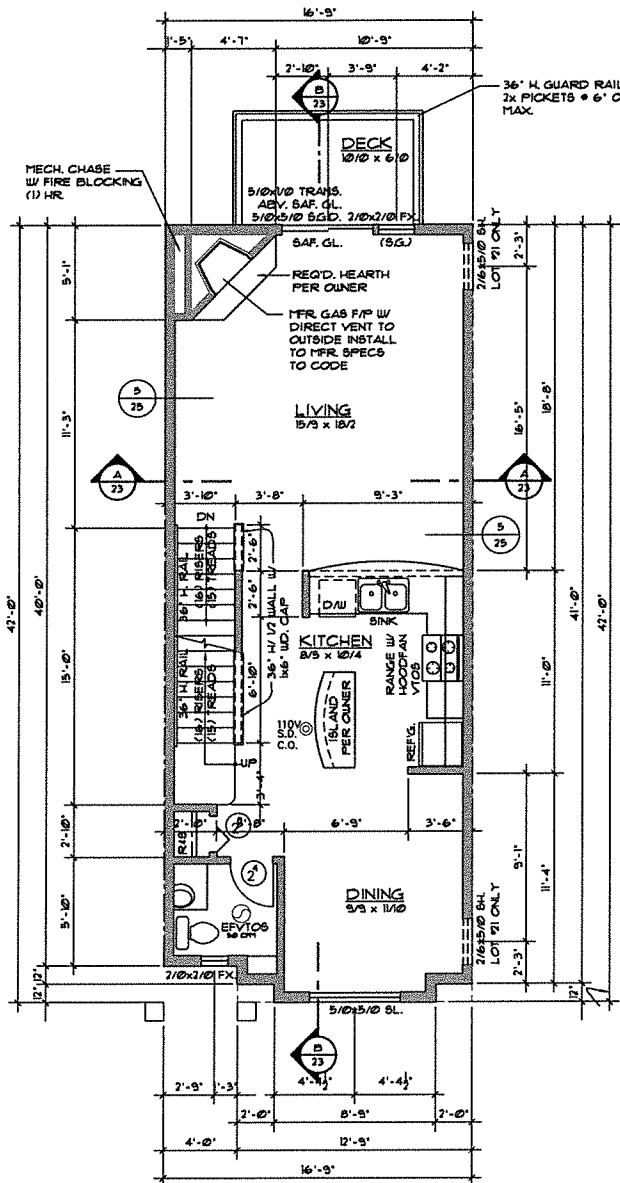

SECOND FLOOR PLAN 'UNIT B'
SCALE: 1/4" = 1'-0"


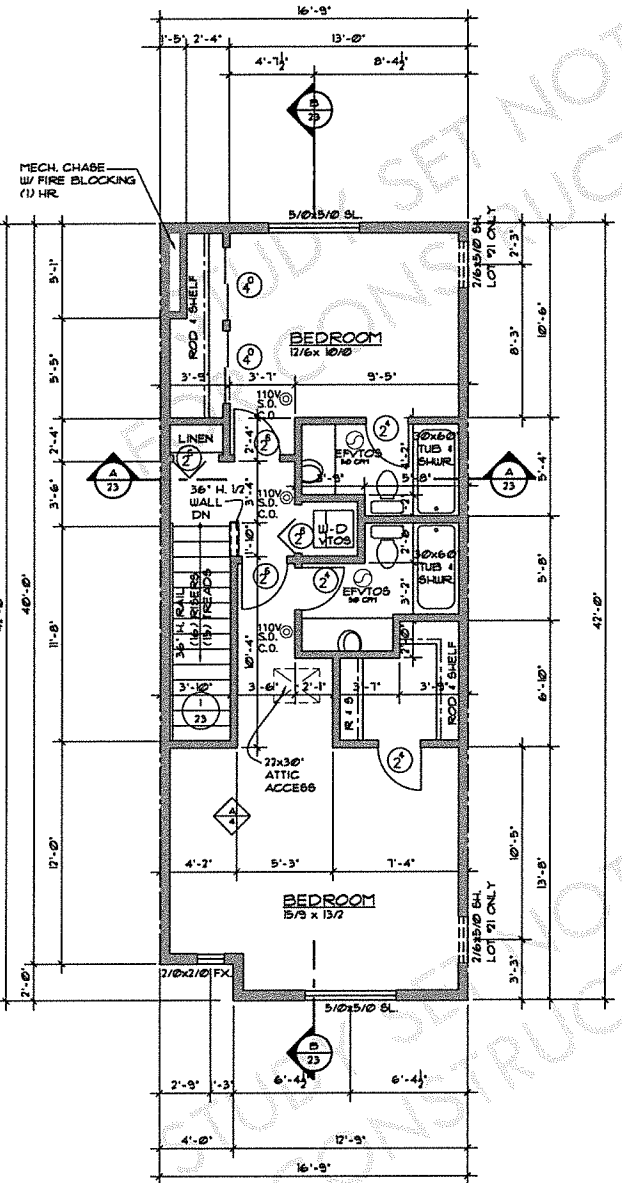





houseplans.pro by
Bruinier & associates, inc.
building designers 503-246-3022
1301 SW BERTHA BLVD. PORTLAND OREGON 97219